


DP46  
Lsch 1/100  
Hsch 1/100  
  
V-vlak  
2.00m.

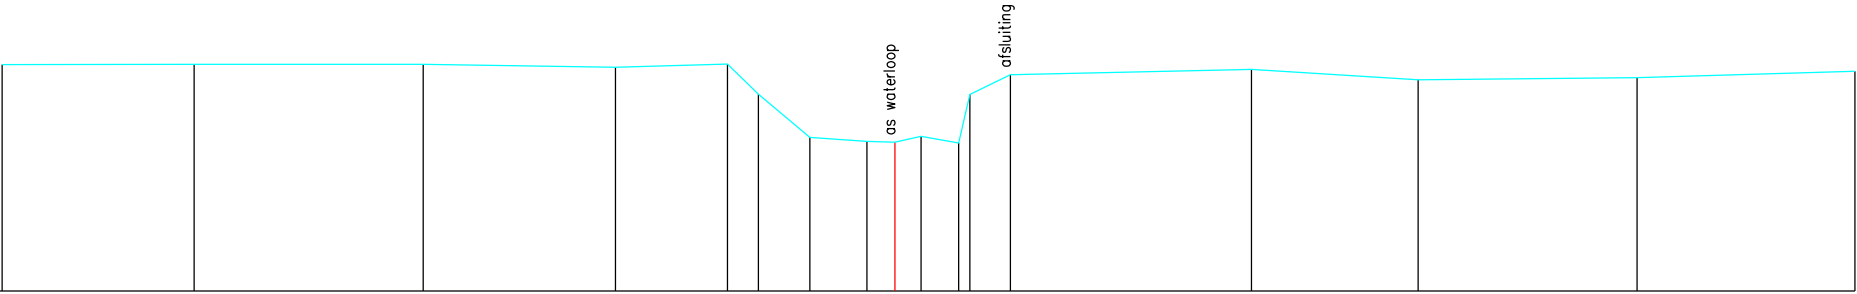

|               |      |      |      |      |      |      |      |      |      |      |      |      |      |      |      |      |      |
|---------------|------|------|------|------|------|------|------|------|------|------|------|------|------|------|------|------|------|
| Terreinhoogte | 7.81 | 7.82 | 7.82 | 7.75 | 7.83 | 7.05 | 5.94 | 5.84 | 5.82 | 5.97 | 5.80 | 7.05 | 7.55 | 7.69 | 7.42 | 7.48 | 7.64 |
| Tussenafstand |      | 4.93 | 5.88 | 4.93 | 2.88 | 0.79 | 1.32 | 1.47 | 0.72 | 0.67 | 0.97 | 0.29 | 1.04 | 6.19 | 4.28 | 5.62 | 5.60 |