


DP47
 Lsch 1/100
 Hsch 1/100

 V-vlak
 2.00m.

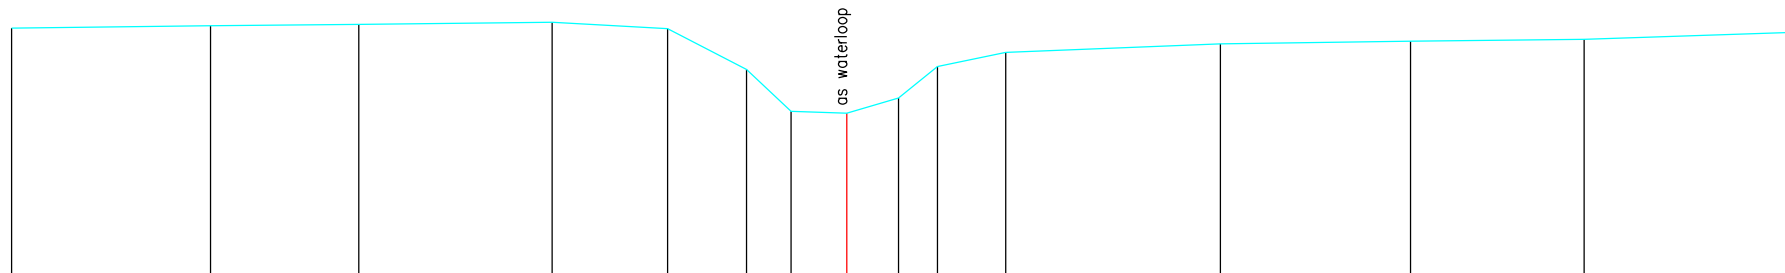

Terreinhoogte	7.92	7.98	8.01	8.06	7.91	6.94	5.94	5.89	6.26	7.01	7.35	7.55	7.61	7.66	7.82
Tussenafstand	4.75	3.54	4.62	2.76	1.88	1.07	1.33	1.24	0.93	1.63	5.13	4.54	4.14	4.97	