


DP51
Lsch 1/100
Hsch 1/100

V-vlak
2.00m.

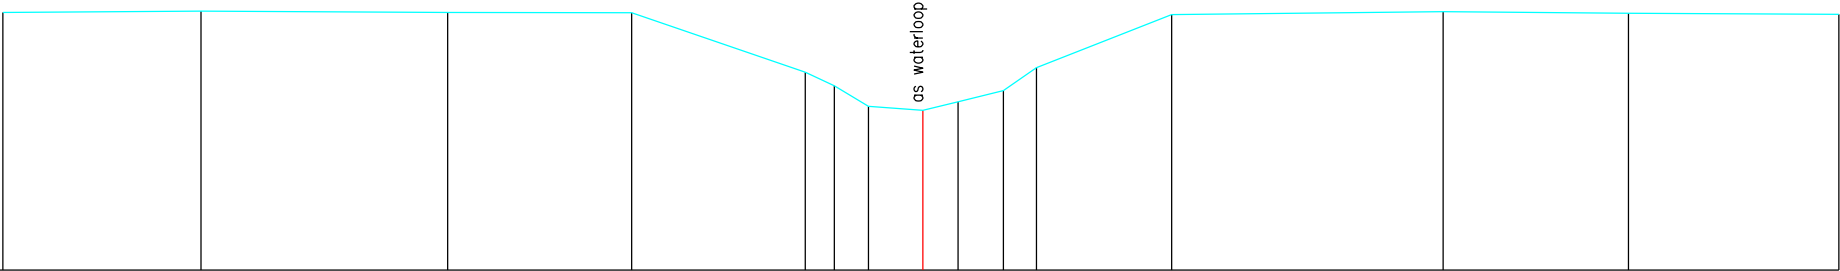

Terreinhoogte	7.99	8.01	7.99	7.98	6.60	6.28	5.80	5.71	5.91	6.17	6.70	7.93	8.01	7.97	7.95
Tussenafstand	4.60	5.73	4.27	4.03	0.67	0.79	1.26	0.82	1.05	0.77	3.14	6.31	4.30	4.88	