


DP52
Lsch 1/100
Hsch 1/100

V-vlak
2.00m.

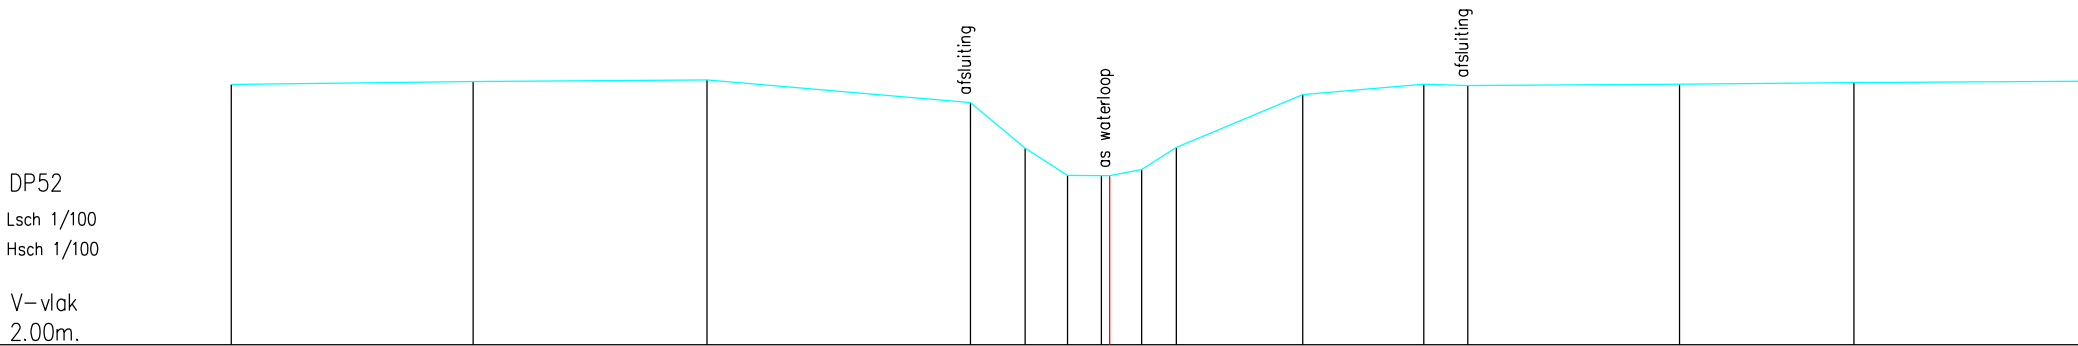

Terreinhoogte	8.10	8.17	8.21	7.67	6.61	5.97	5.96	5.96	6.11	6.62	7.86	8.11	8.08	8.11	8.15	8.17
Tussenafstand		5.68	5.48	6.18	1.28	1.00	0.80	0.75	0.81	2.96	2.84	1.04	4.97	4.09	5.29	