


DP53
Lsch 1/100
Hsch 1/100

V-vlak
2.00m.

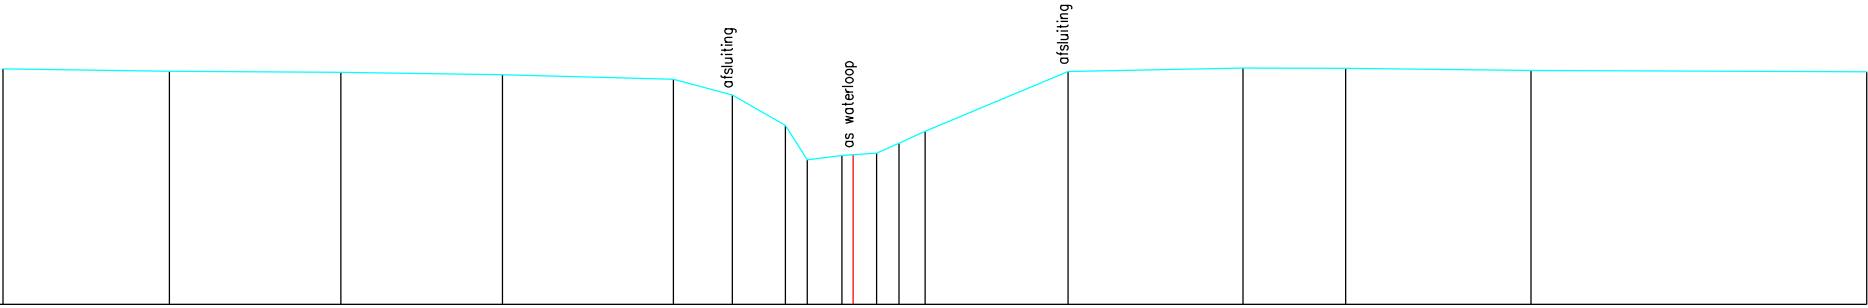

Terreinhoogte	8.30	8.24	8.21	8.15	8.03	7.60	6.79	5.87	5.98	5.98	6.05	6.31	6.63	8.23	8.33	8.31	8.26	8.23
Tussenafstand		4.46	4.58	4.33	4.58	1.58	1.42	0.58	0.93	0.30	0.62	0.60	0.70	3.83	4.68	2.75	4.96	8.99