


DP55
Lsch 1/100
Hsch 1/100

V-vlak
2.00m.

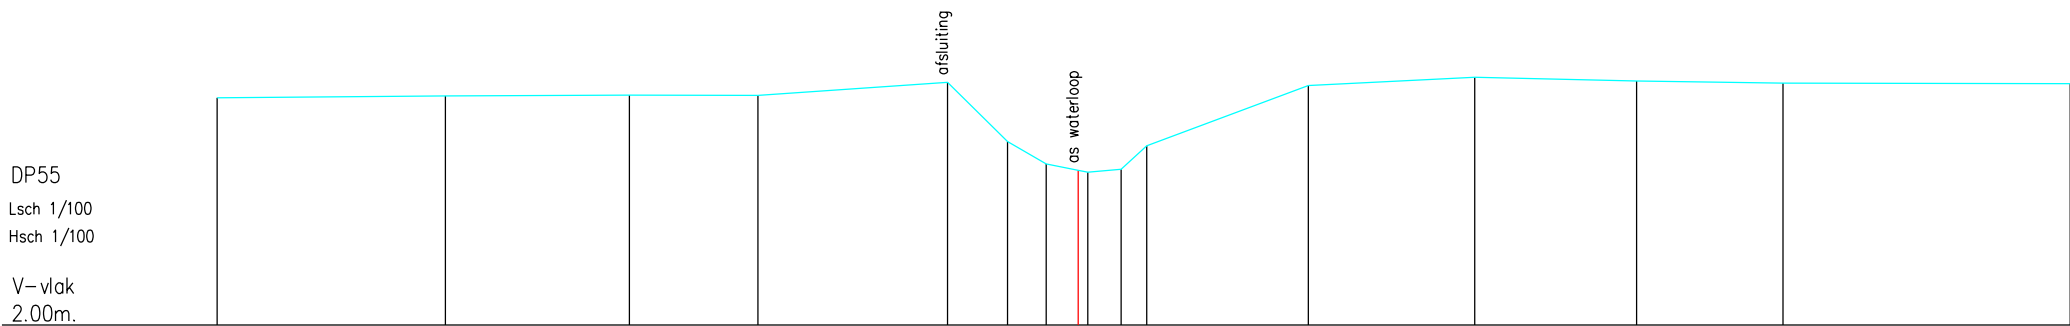

Terreinhoogte	7.75	7.79	7.81	7.80	8.13	6.64	6.07	5.81	5.86	5.94	6.53	8.05	8.26	8.17	8.11	8.10
Tussenafstand	5.77	4.65	3.25	4.79	1.51	0.98	0.81	0.25	0.84	0.65	4.08	4.21	4.09	3.70	7.26	