


DP56
Lsch 1/100
Hsch 1/100

V-vlak
2.00m.

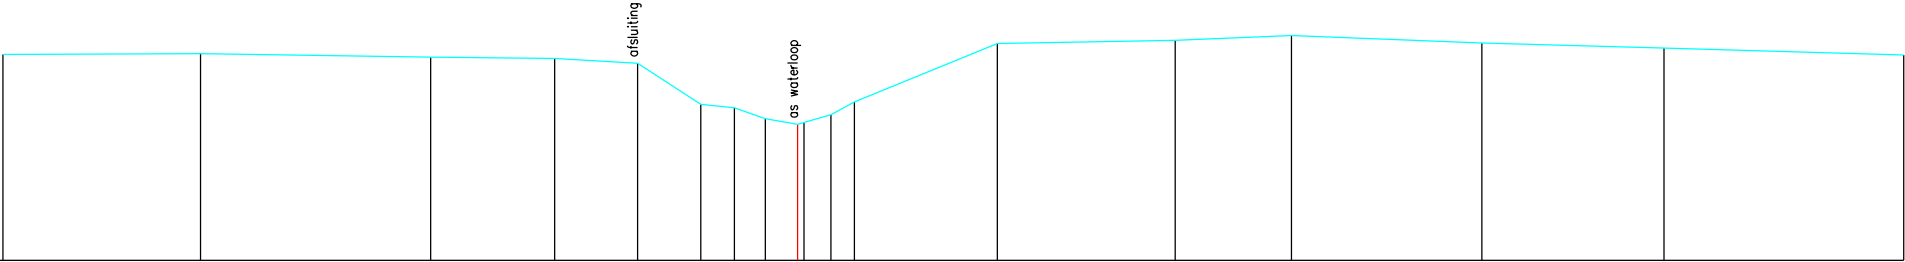

Terreinhoogte	8.12	8.14	8.04	8.01	7.96	6.94	6.54	6.21	6.04	6.10	6.33	6.71	8.65	8.54	8.68	8.46	8.31	8.11
Tussenaafstand	5.88	6.85	3.68	2.47	1.88	1.00	0.92	0.96	0.81	0.70	4.25	5.29	3.46	5.67	5.42	7.13		