


DP59
Lsch 1/100
Hsch 1/100

V-vlak
2.00m.

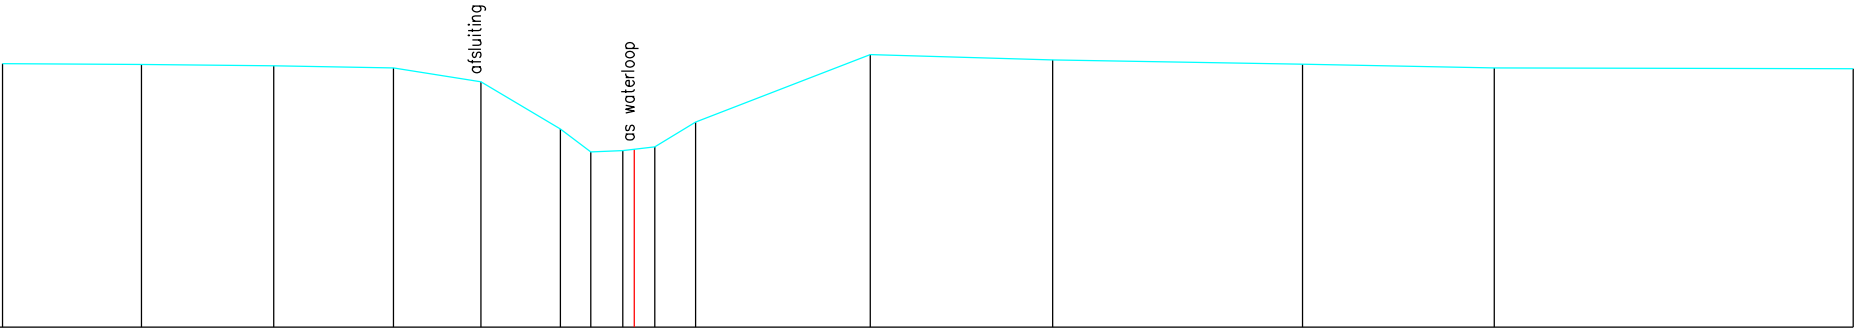

Terreinhoogte	8.16	8.14	8.11	8.06	7.73	6.63	6.10	6.13	6.16	6.21	6.80	8.37	8.25	8.15	8.06	8.04
Tussenafstand	3.25	3.09	2.79	2.05	1.86	0.71	0.75	0.27	0.46	0.96	4.08	4.27	5.84	4.48	8.39	