


DP7
Lsch 1/100
Hsch 1/100

V-vlak
2.00m.

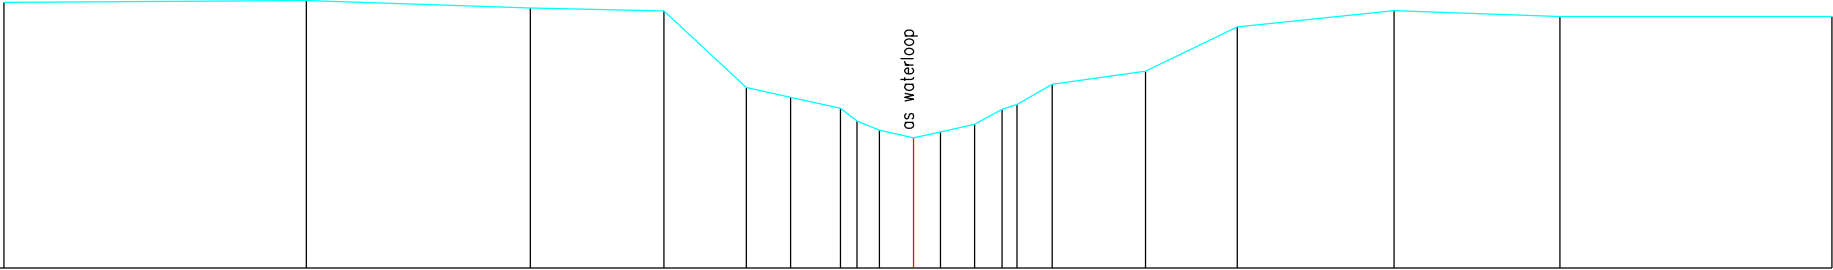

Terreinhoogte	8.14	8.18	8.01	7.94	6.17	5.95	5.70	5.40	5.19	5.01	5.14	5.33	5.67	5.78	6.25	6.55	7.58	7.95	7.81	7.81
Tussenafstand		6.99	5.18	3.09	1.90	1.03	1.15	0.39	0.51	0.79	0.62	0.79	0.63	0.35	0.81	2.16	2.12	3.63	3.84	6.29