


SCHALEN
HOOGTE 1: 100,00
LENGTE 1: 100,00
REFERENTIEVLAK 30,00

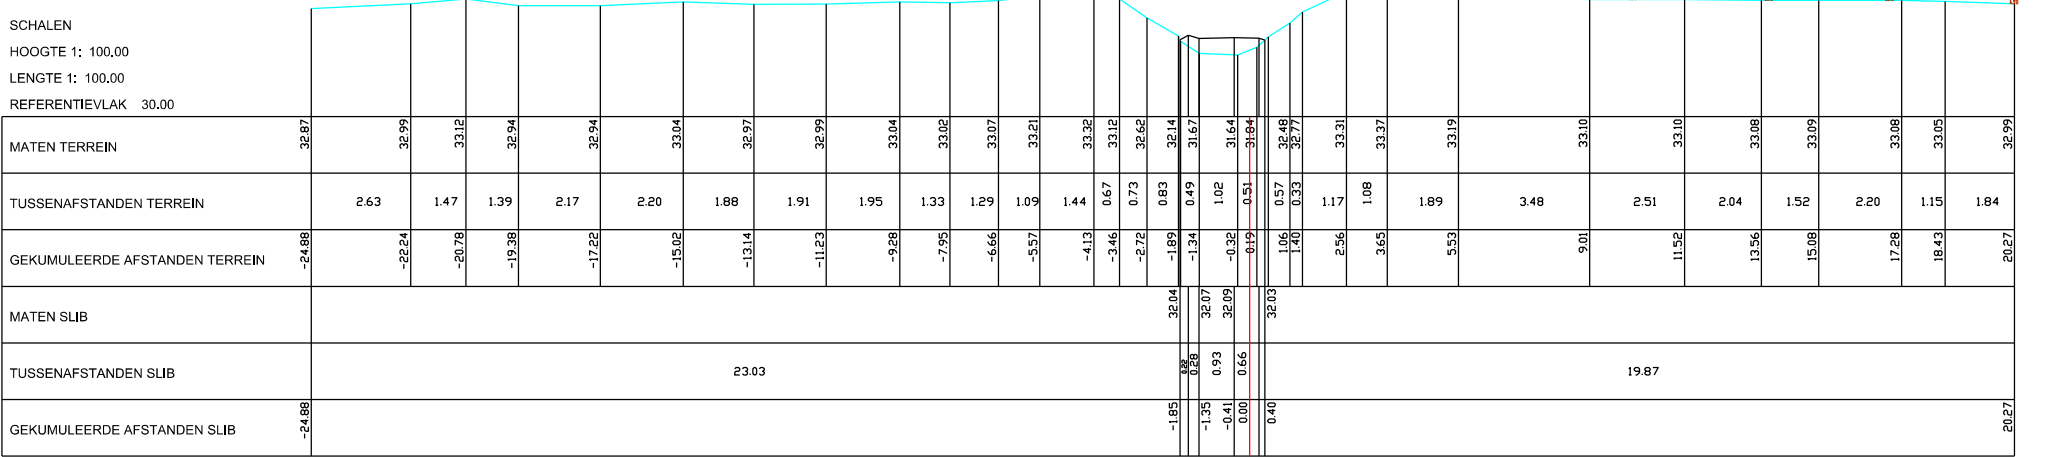

19 P.K. 0.80018