


1
lengteschaal 1/100
hoogteschaal 1/100

Vergelijkingsvlak
18m.

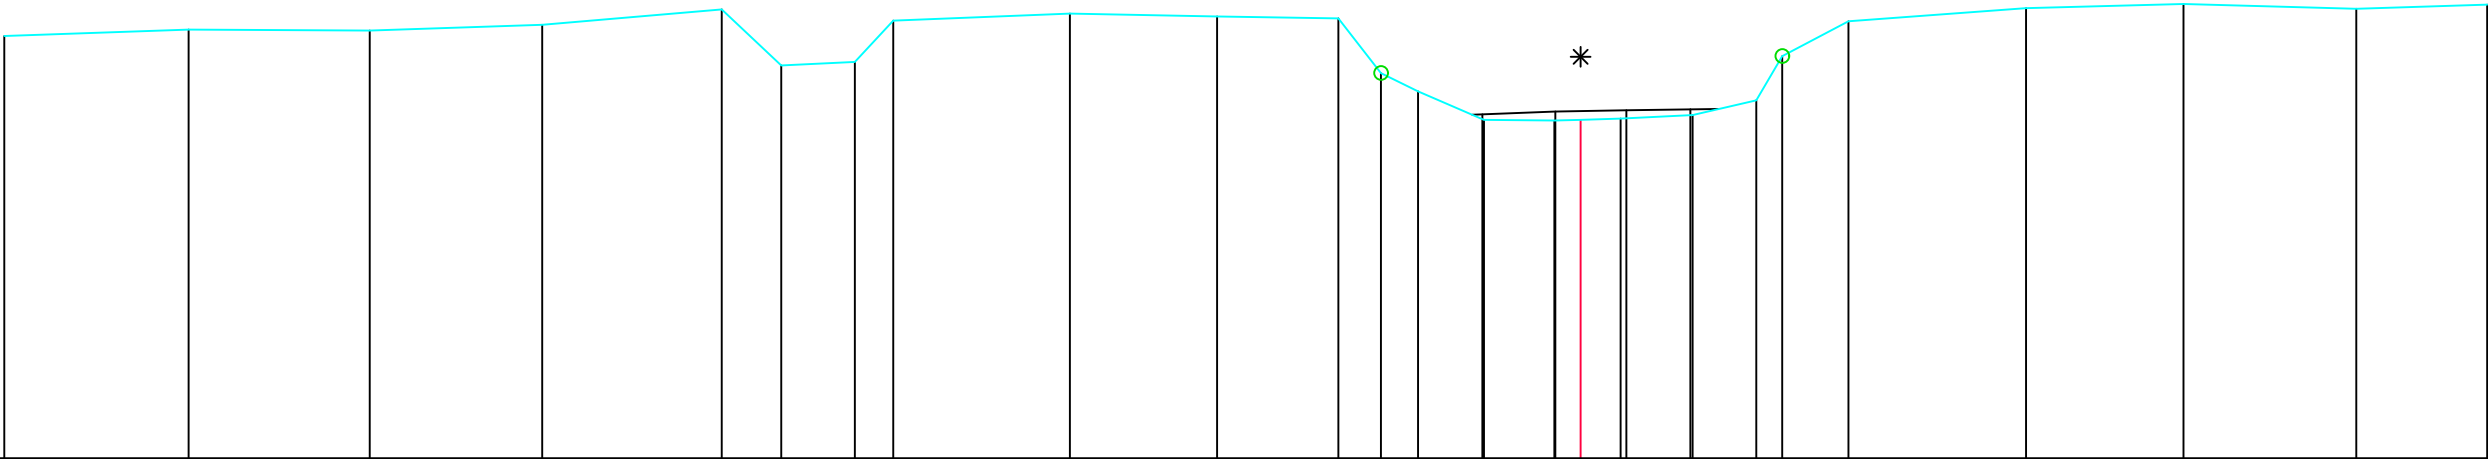

Terreinhoogte	24.04	24.13	24.12	24.2	24.42	23.62	23.67	24.26	24.36	24.32	24.29	23.51	23.25	22.84	22.83	22.84	22.86	22.91	23.12	23.75	24.25	24.44	24.5	24.43	24.49
Cumulafstand	0	2.64	5.23	7.7	10.26	11.11	12.17	12.72	15.25	17.35	19.09	19.69	20.23	21.17	22.18	22.55	23.12	24.16	25.06	25.44	26.39	28.92	31.18	33.65	35.52
Tussenafstand		2.64	2.59	2.47	2.57	0.85	1.06	0.55	2.53	2.11	1.73	0.61	0.53	0.94	1.01	0.38	0.57	1.03	0.91	0.37	0.95	2.54	2.25	2.48	1.87
Slibpeil														22.92	22.96	22.98	22.99								