


41 P.K. 1.46777

SCHALEN
H 1: 100.00
L 1: 100.00
R.V. 18.00

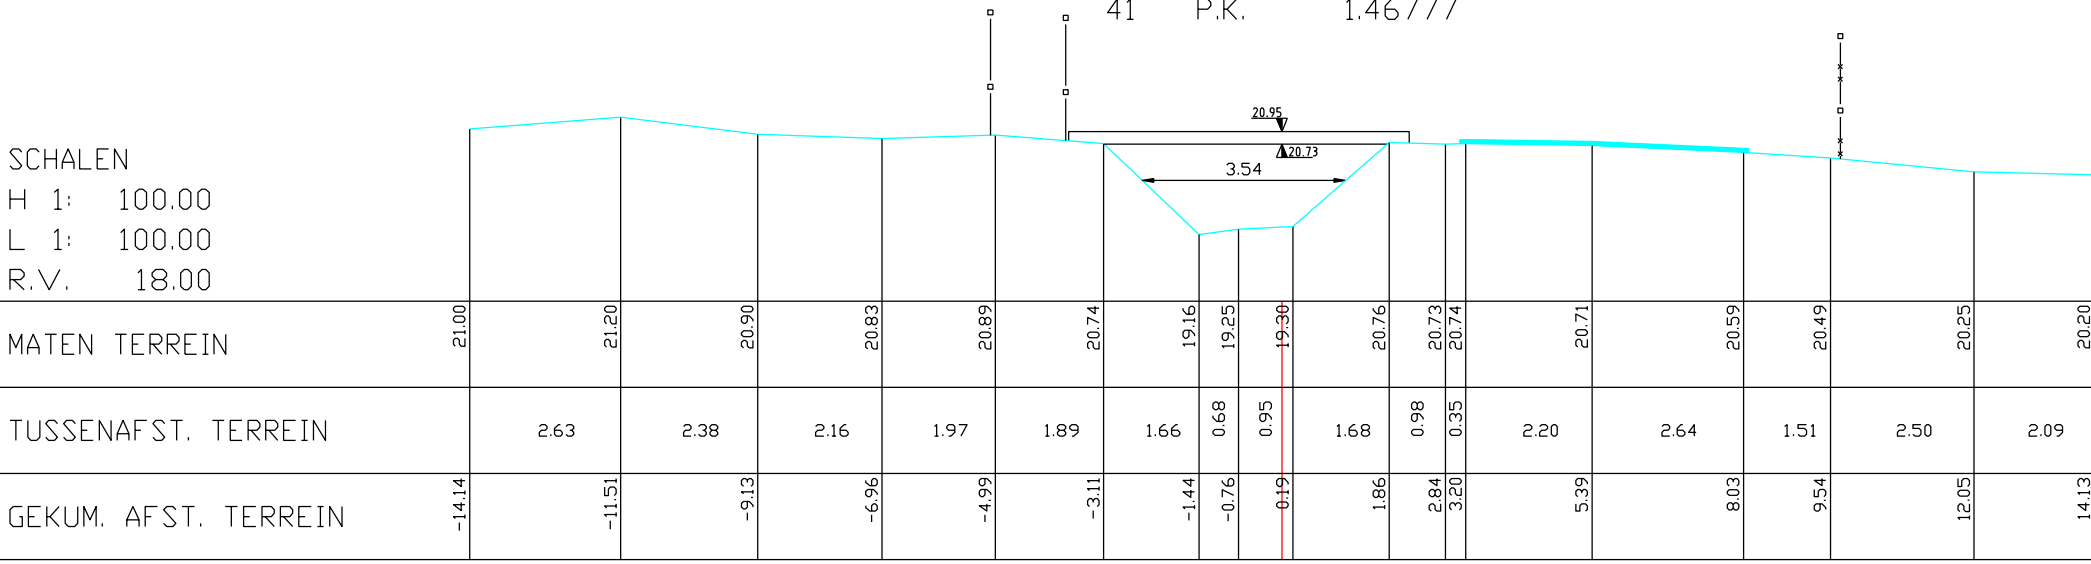

MATEN TERREIN	21.00	21.20	20.90	20.83	20.89	20.74	19.16	19.25	19.30	20.76	20.73	20.74	20.71	20.59	20.49	20.25	20.20
TUSSENAFST. TERREIN		2.63	2.38	2.16	1.97	1.89	1.66	0.68	0.95	1.68	0.98	0.35	2.20	2.64	1.51	2.50	2.09
GEKUM. AFST. TERREIN	-14.14	-11.51	-9.13	-6.96	-4.99	-3.11	-1.44	-0.76	0.19	1.86	2.84	3.20	5.39	8.03	9.54	12.05	14.13