


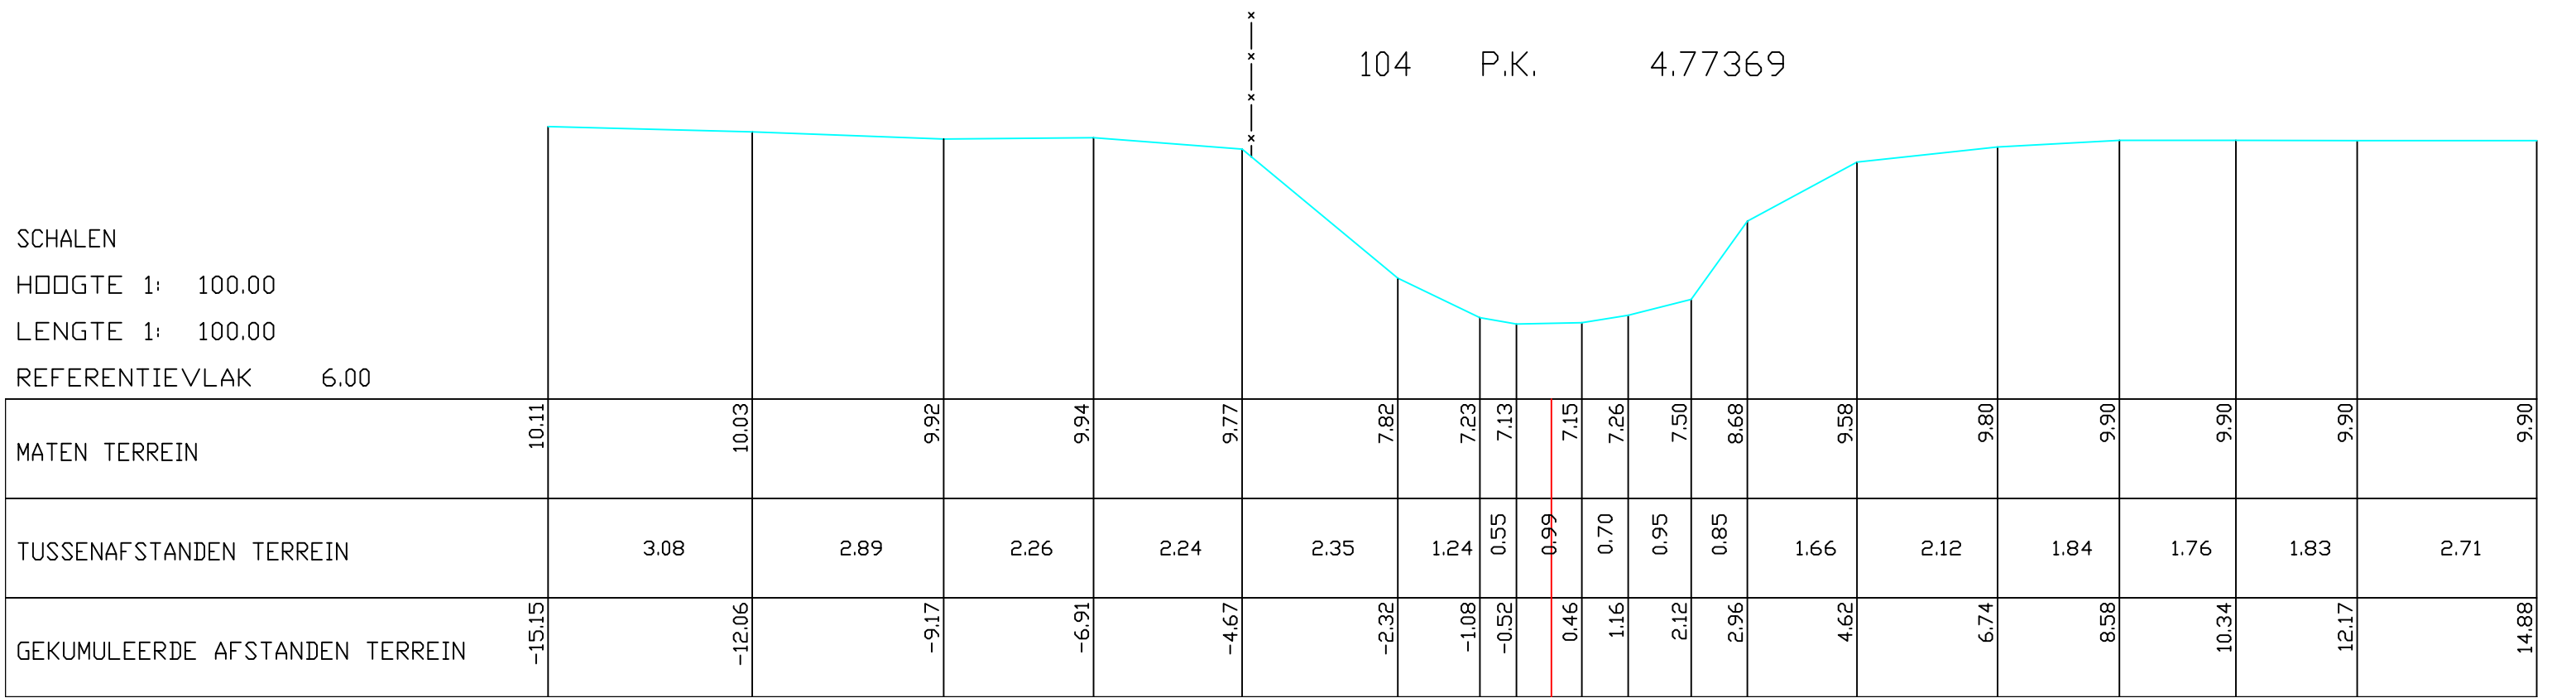

SCHALEN

HOOOGTE 1: 100.00

LENGTE 1: 100.00

REFERENTIEVLAK 6.00

MATEN TERREIN	10.11	10.03	9.92	9.94	9.77	7.82	7.23	7.13	7.15	7.26	7.50	8.68	9.58	9.80	9.90	9.90	9.90	9.90
TUSSENAFSTANDEN TERREIN		3.08	2.89	2.26	2.24	2.35	1.24	0.55	0.99	0.70	0.95	0.85	1.66	2.12	1.84	1.76	1.83	2.71
GEKUMULEERDE AFSTANDEN TERREIN	-15.15	-12.06	-9.17	-6.91	-4.67	-2.32	-1.08	-0.52	0.46	1.16	2.12	2.96	4.62	6.74	8.58	10.34	12.17	14.88