


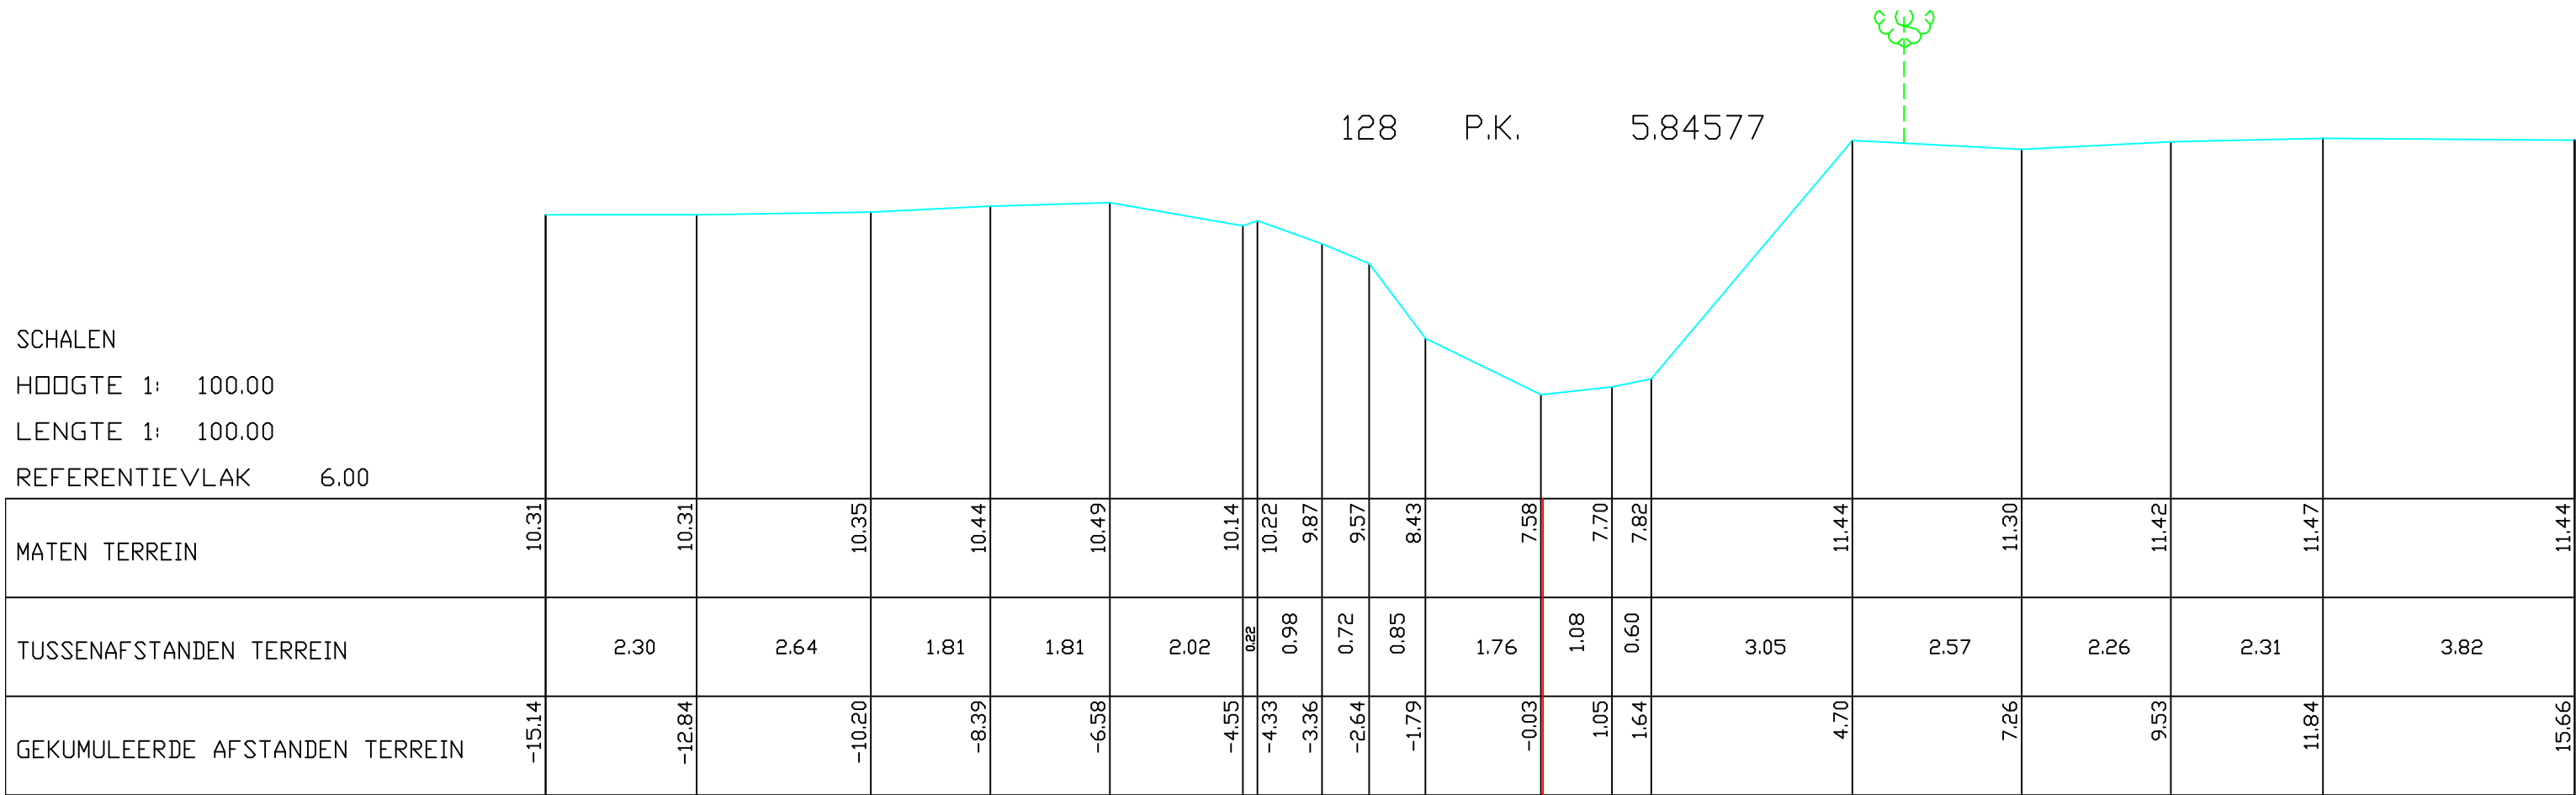

SCHALEN
HOOGTE 1: 100.00
LENGTE 1: 100.00
REFERENTIEVLAK 6.00

128 P.K. 5.84577

MATEN TERREIN	10.31	10.31	10.35	10.44	10.49	10.14	10.22	9.87	9.57	8.43	7.58	7.70	7.82	11.44	11.30	11.42	11.47	11.44
TUSSENAFSTANDEN TERREIN		2.30	2.64	1.81	1.81	2.02	0.22	0.98	0.72	0.85	1.76	1.08	0.60	3.05	2.57	2.26	2.31	3.82
GEKUMULEERDE AFSTANDEN TERREIN	-15.14	-12.84	-10.20	-8.39	-6.58	-4.55	-4.33	-3.36	-2.64	-1.79	-0.03	1.05	1.64	4.70	7.26	9.53	11.84	15.66