


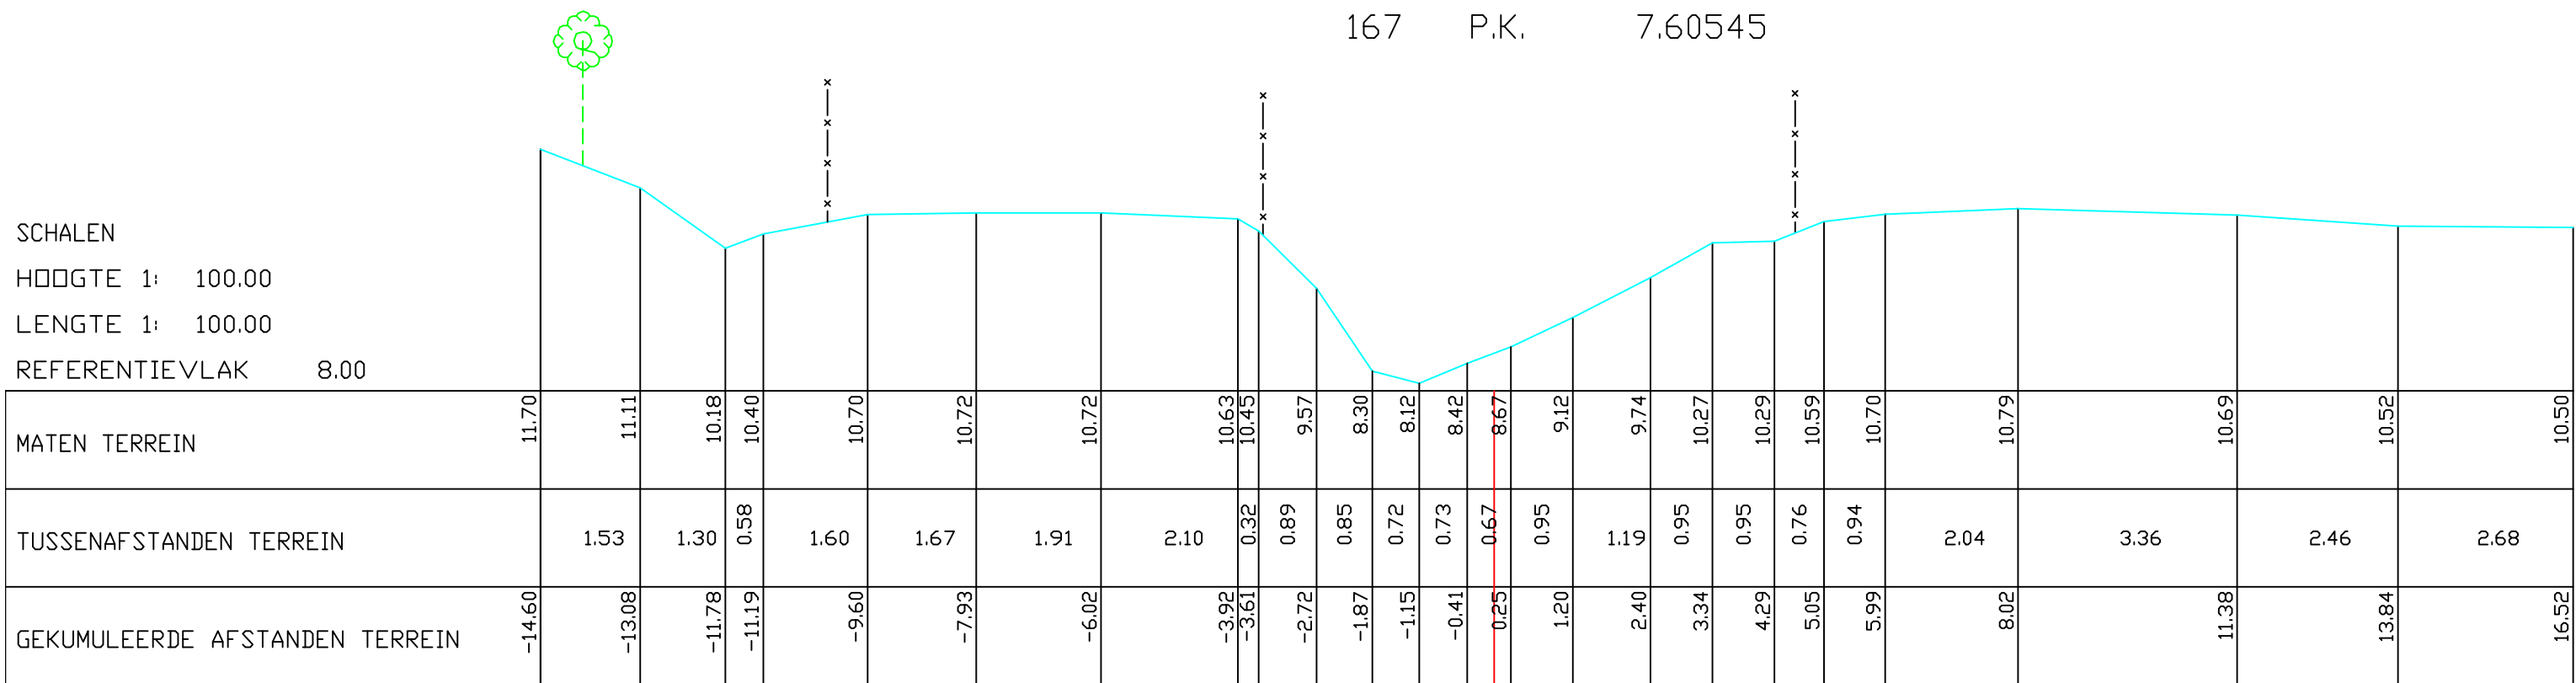

SCHALEN

HOOGTE 1: 100.00

LENGTE 1: 100.00

REFERENTIEVLAK 8.00

MATEN TERREIN	11.70	11.11	10.18	10.40	10.70	10.72	10.72	10.63	10.45	9.57	8.30	8.12	8.42	8.67	9.12	9.74	10.27	10.29	10.59	10.70	10.79	10.69	10.52	10.50
TUSSENAFSTANDEN TERREIN		1.53	1.30	0.58	1.60	1.67	1.91	2.10	0.32	0.89	0.85	0.72	0.73	0.67	0.95	1.19	0.95	0.95	0.76	0.94	2.04	3.36	2.46	2.68
GEKUMULEERDE AFSTANDEN TERREIN	-14.60	-13.08	-11.78	-11.19	-9.60	-7.93	-6.02	-3.92	-3.61	-2.72	-1.87	-1.15	-0.41	0.25	1.20	2.40	3.34	4.29	5.05	5.99	8.02	11.38	13.84	16.52