


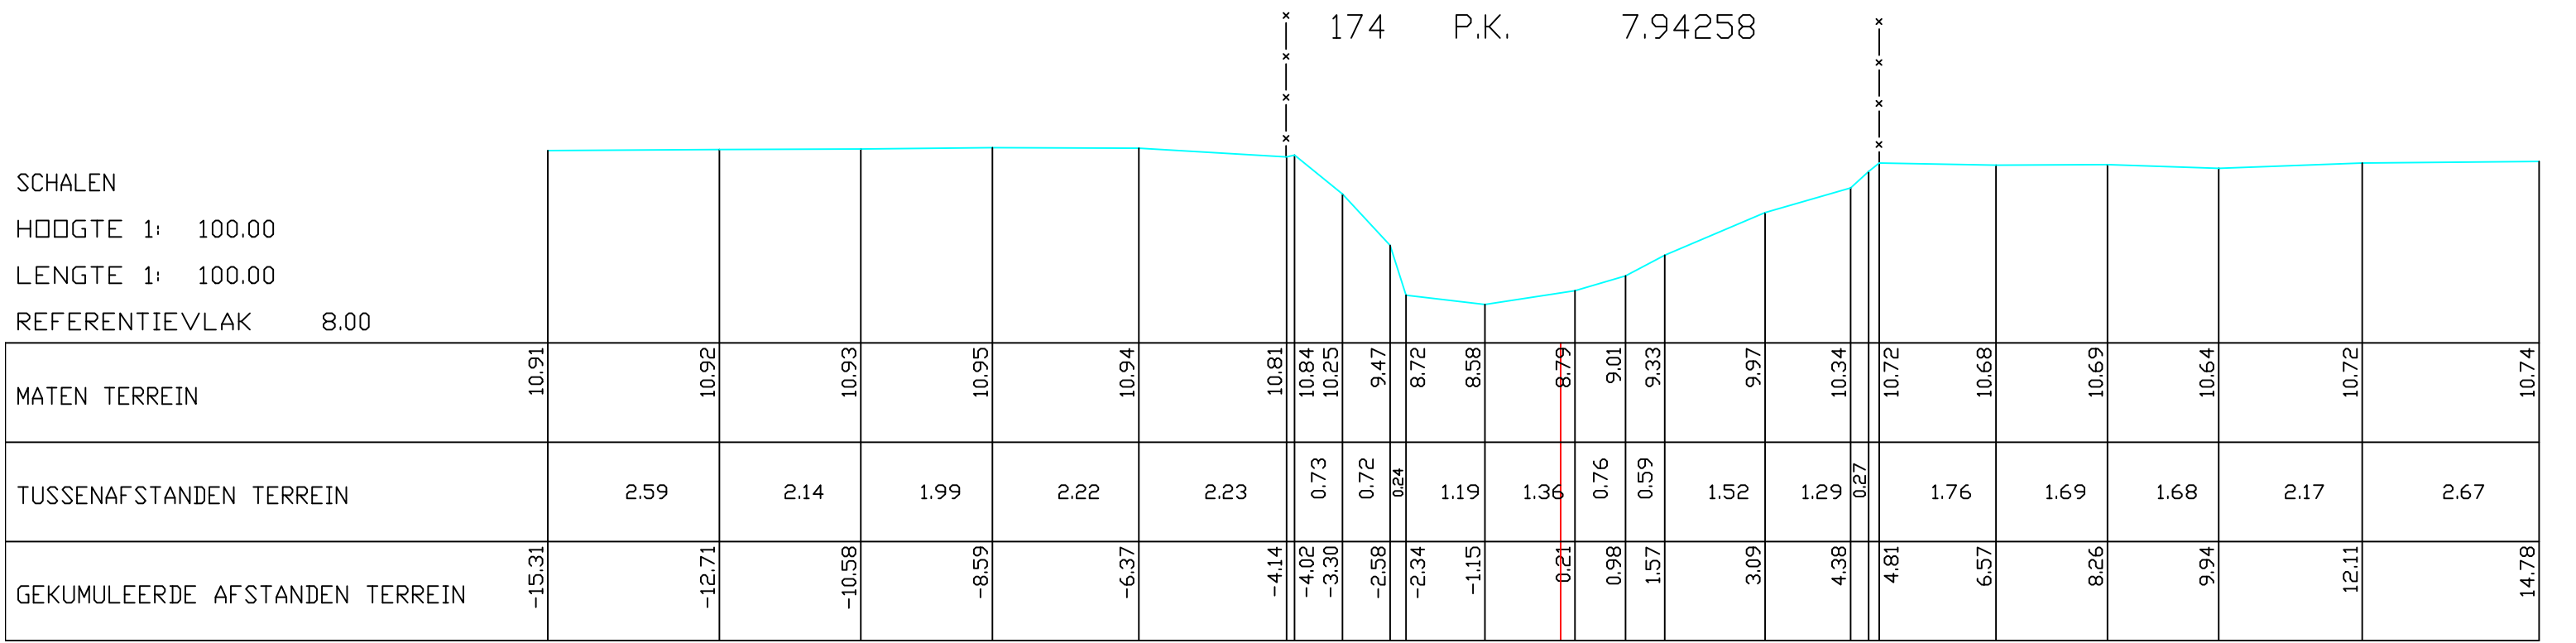

SCHALEN
HOOGTE 1: 100.00
LENGTE 1: 100.00
REFERENTIEVLAK 8.00

MATEN TERREIN	10.91		10.92		10.93		10.95		10.94		10.81	10.84	10.25	9.47	8.72	8.58	8.79	9.01	9.33		9.97	10.34	10.72	10.68	10.69	10.64		10.72		10.74	
TUSSENAFSTANDEN TERREIN		2.59		2.14		1.99		2.22		2.23		0.73	0.72	0.24	1.19	1.36	0.76	0.59		1.52	1.29	0.27		1.76		1.69	1.68		2.17		2.67
GEKUMULEERDE AFSTANDEN TERREIN	-15.31		-12.71		-10.58		-8.59		-6.37		-4.14	-4.02	-3.30	-2.58	-2.34	-1.15	0.21	0.98	1.57		3.09	4.38	4.81	6.57		8.26	9.94		12.11		14.78