


221 P.K. 10.11682

SCHALEN
HOOGTE 1: 100.00
LENGTE 1: 100.00
REFERENTIEVLAK 8.00

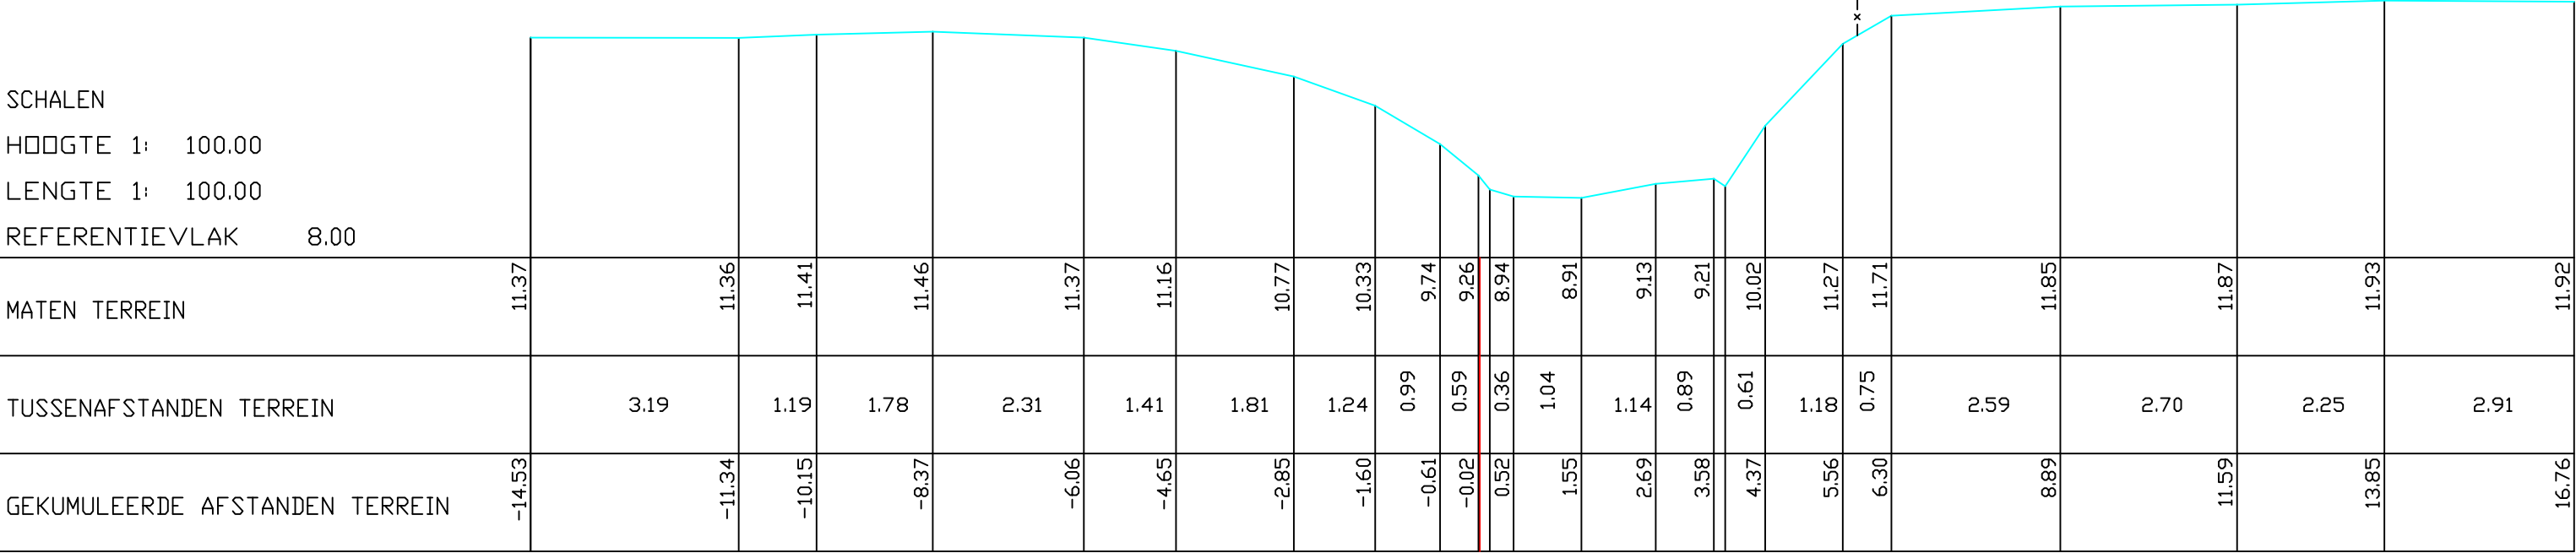

MATEN TERREIN	11.37																				
		11.36																			
			11.41																		
				11.46																	
					11.37																
						11.16															
							10.77														
								10.33													
									9.74												
										9.26											
											8.94										
												8.91									
													9.13								
														9.21							
															10.02						
																11.27					
																	11.71				
																		11.85			
																			11.87		
																				11.93	
																				11.92	
TUSSENAFSTANDEN TERREIN		3.19	1.19	1.78	2.31	1.41	1.81	1.24	0.99	0.59	0.36	1.04	1.14	0.89	0.61	1.18	0.75	2.59	2.70	2.25	2.91
GEKUMULEERDE AFSTANDEN TERREIN	-14.53	-11.34	-10.15	-8.37	-6.06	-4.65	-2.85	-1.60	-0.61	-0.02	0.52	1.55	2.69	3.58	4.37	5.56	6.30	8.89	11.59	13.85	16.76