


264 P.K. 11.79952

SCHALEN
HOOGTE 1: 100.00
LENGTE 1: 100.00
REFERENTIEVLAK 8.00

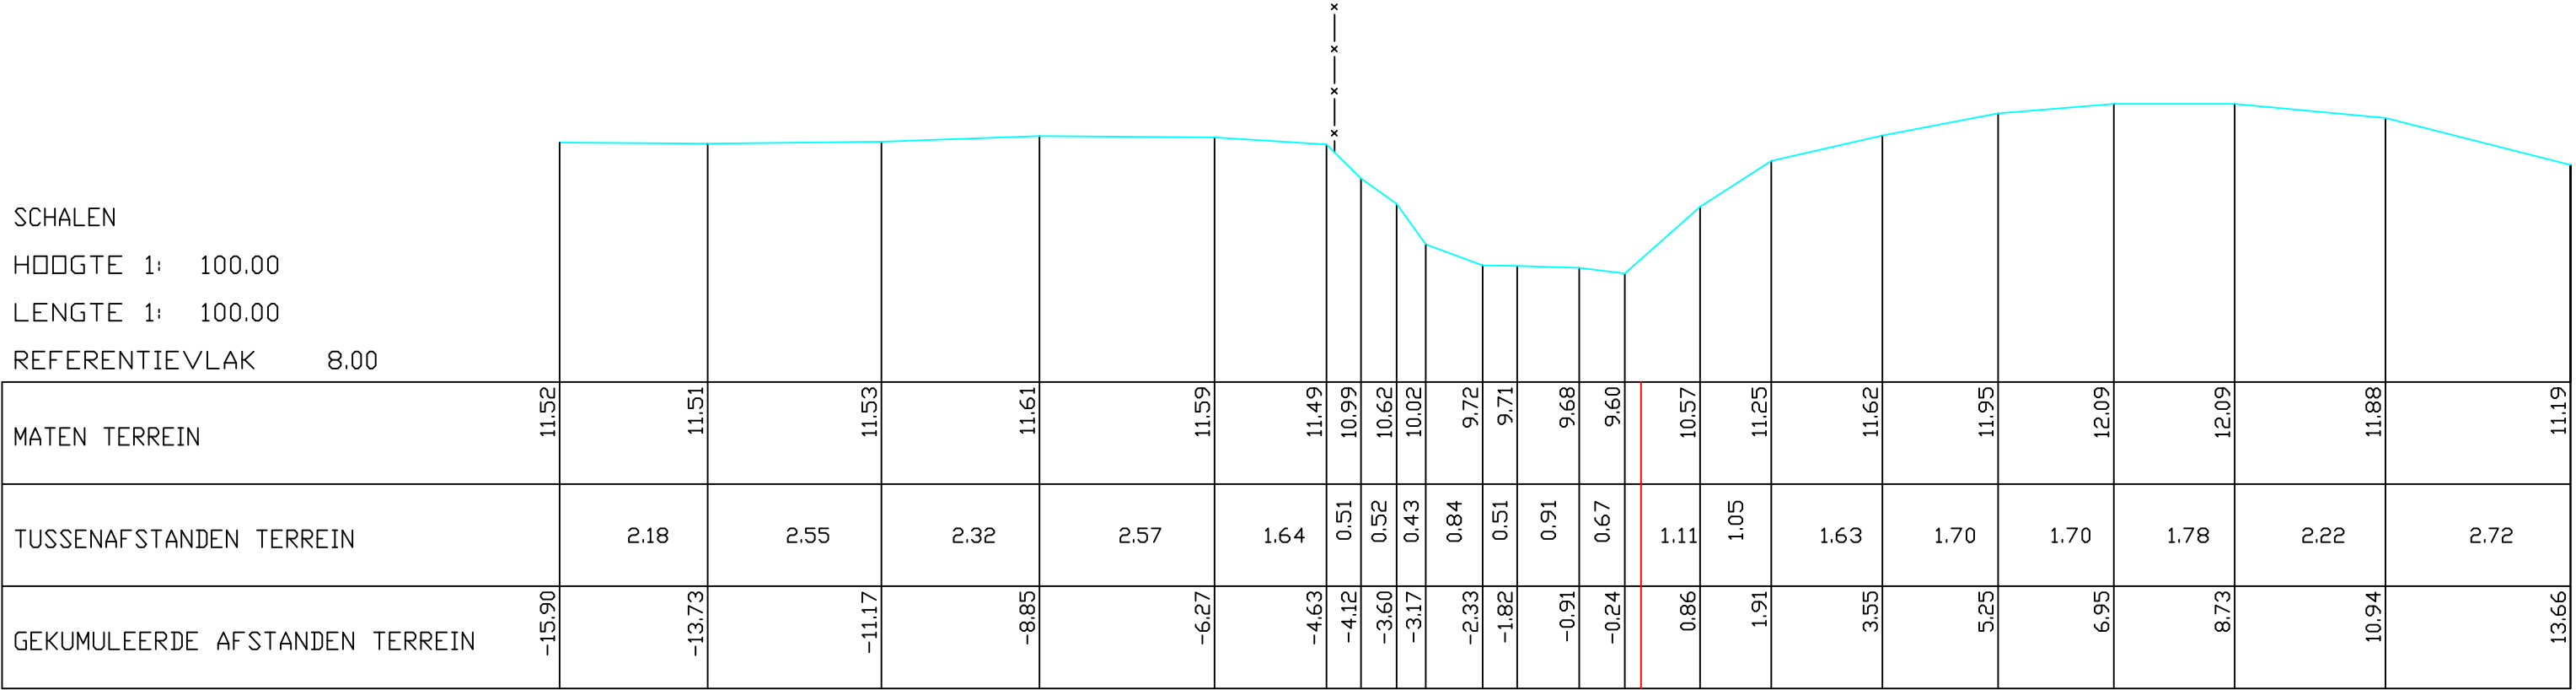

Datum opmeting: 01/03/1998, Poekebeek