


285 P.K. 12.71710

SCHALEN
HOOGTE 1: 100.00
LENGTE 1: 100.00
REFERENTIEVLAK 8.00

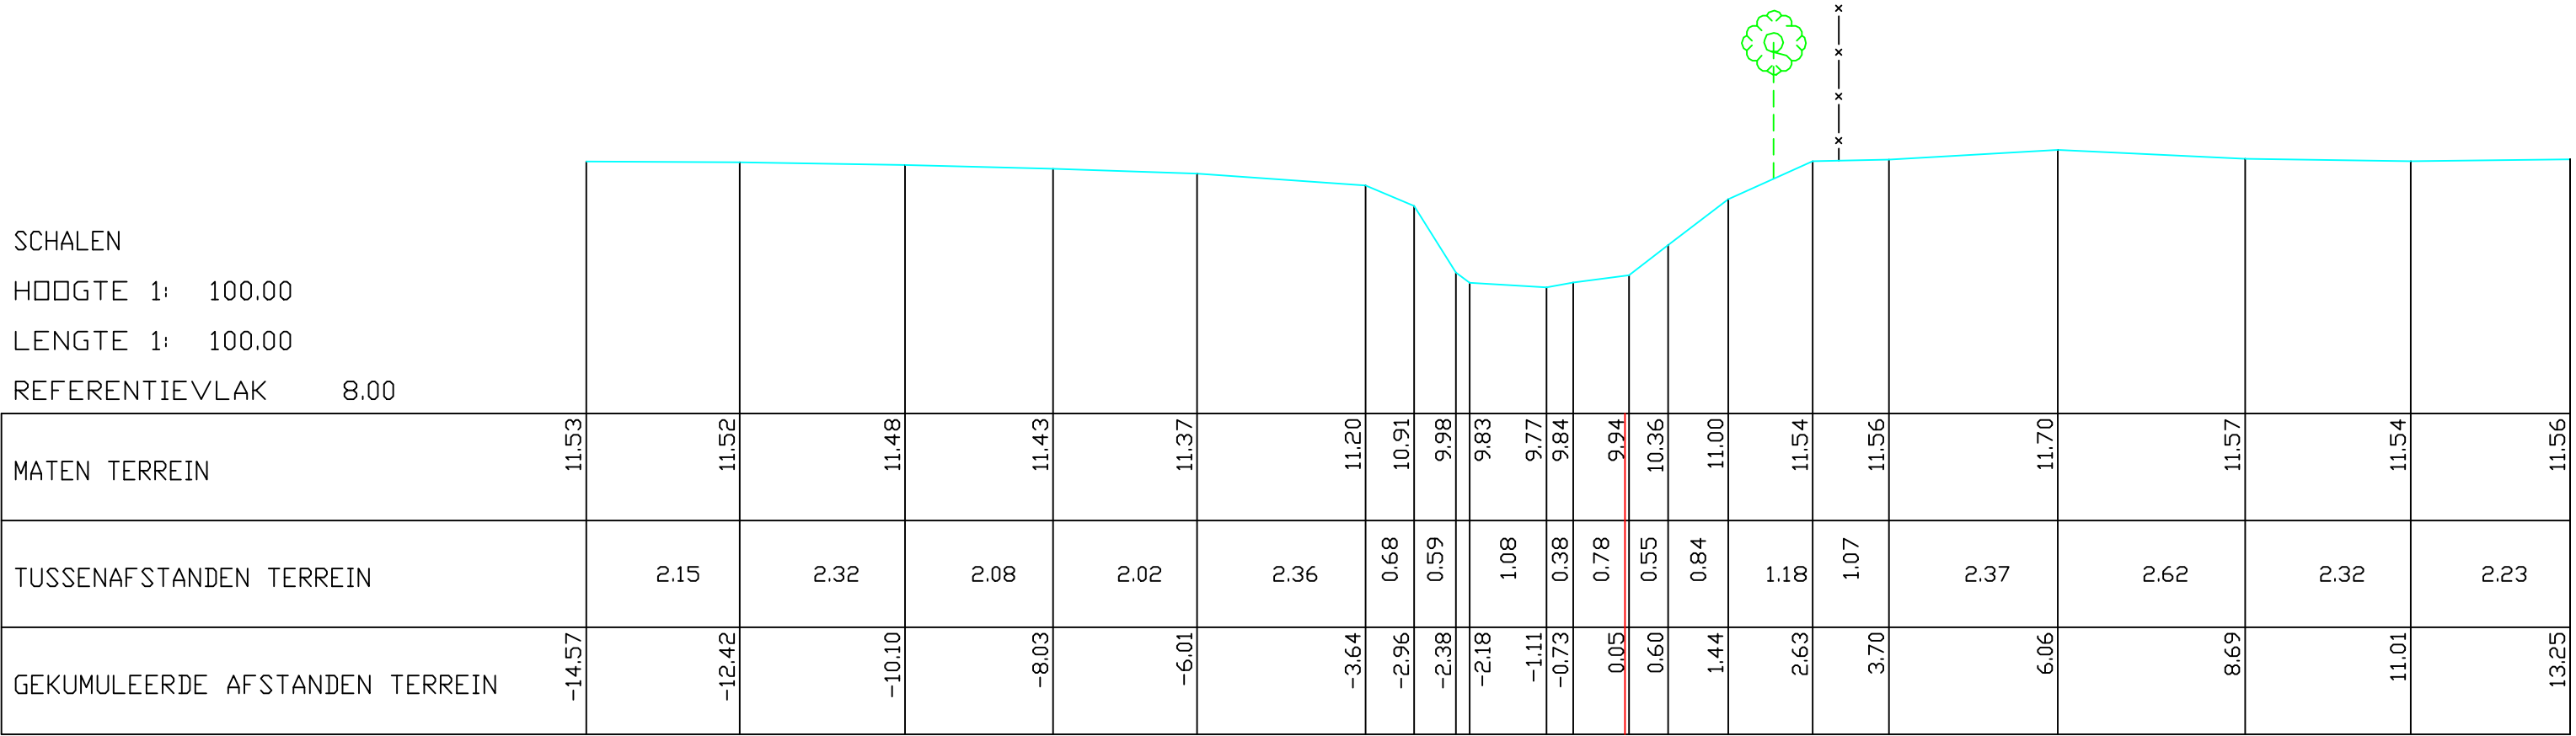

Datum opmeting: 01/03/1998, Poekebeek