


324 P.K. 14.23175
Kunstwerknr. 240

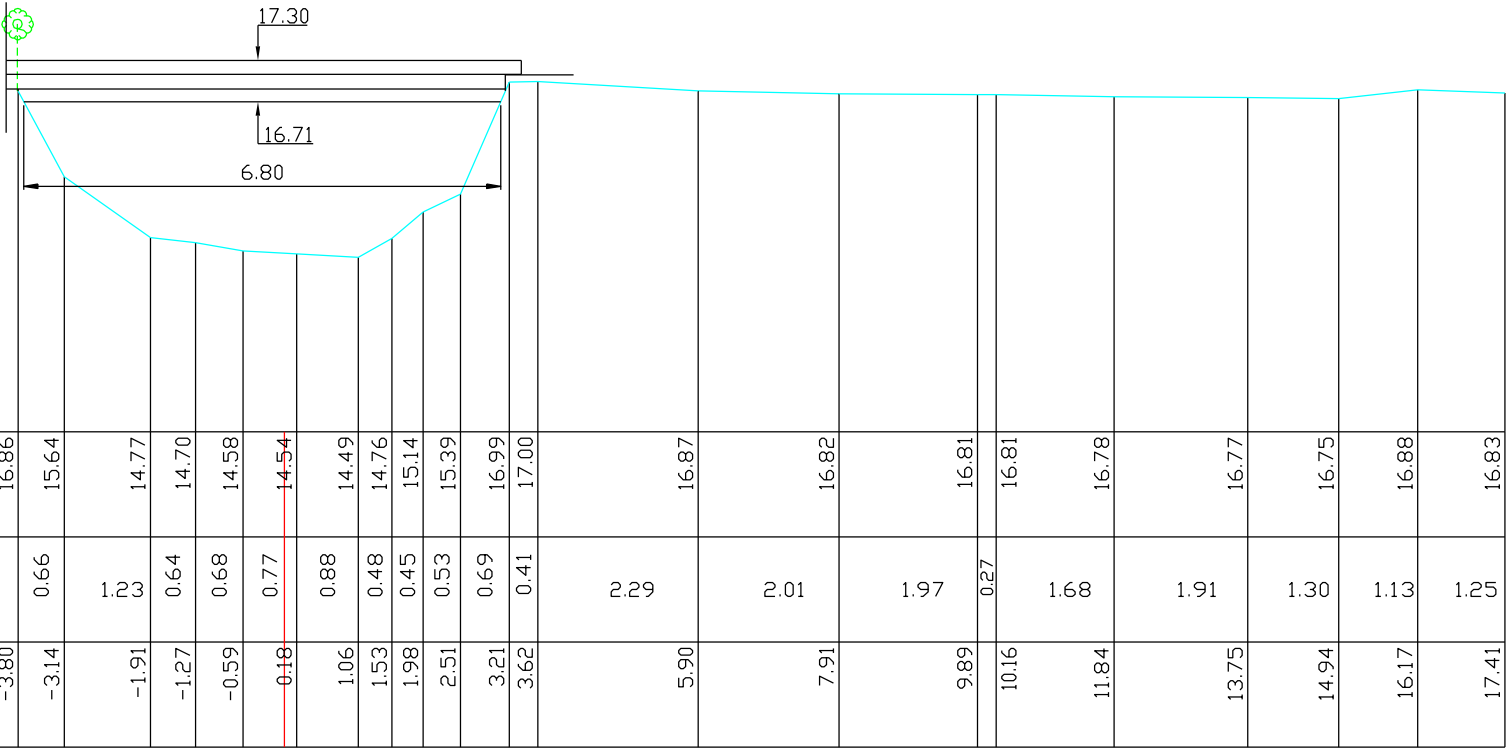

SCHALEN
HOOGTE 1: 100.00
LENGTE 1: 100.00
REFERENTIEVLAK 12.00