


SCHALEN
 HOOGTE 1: 100.00
 LENGTE 1: 100.00
 REFERENTIEVLAK 2.00

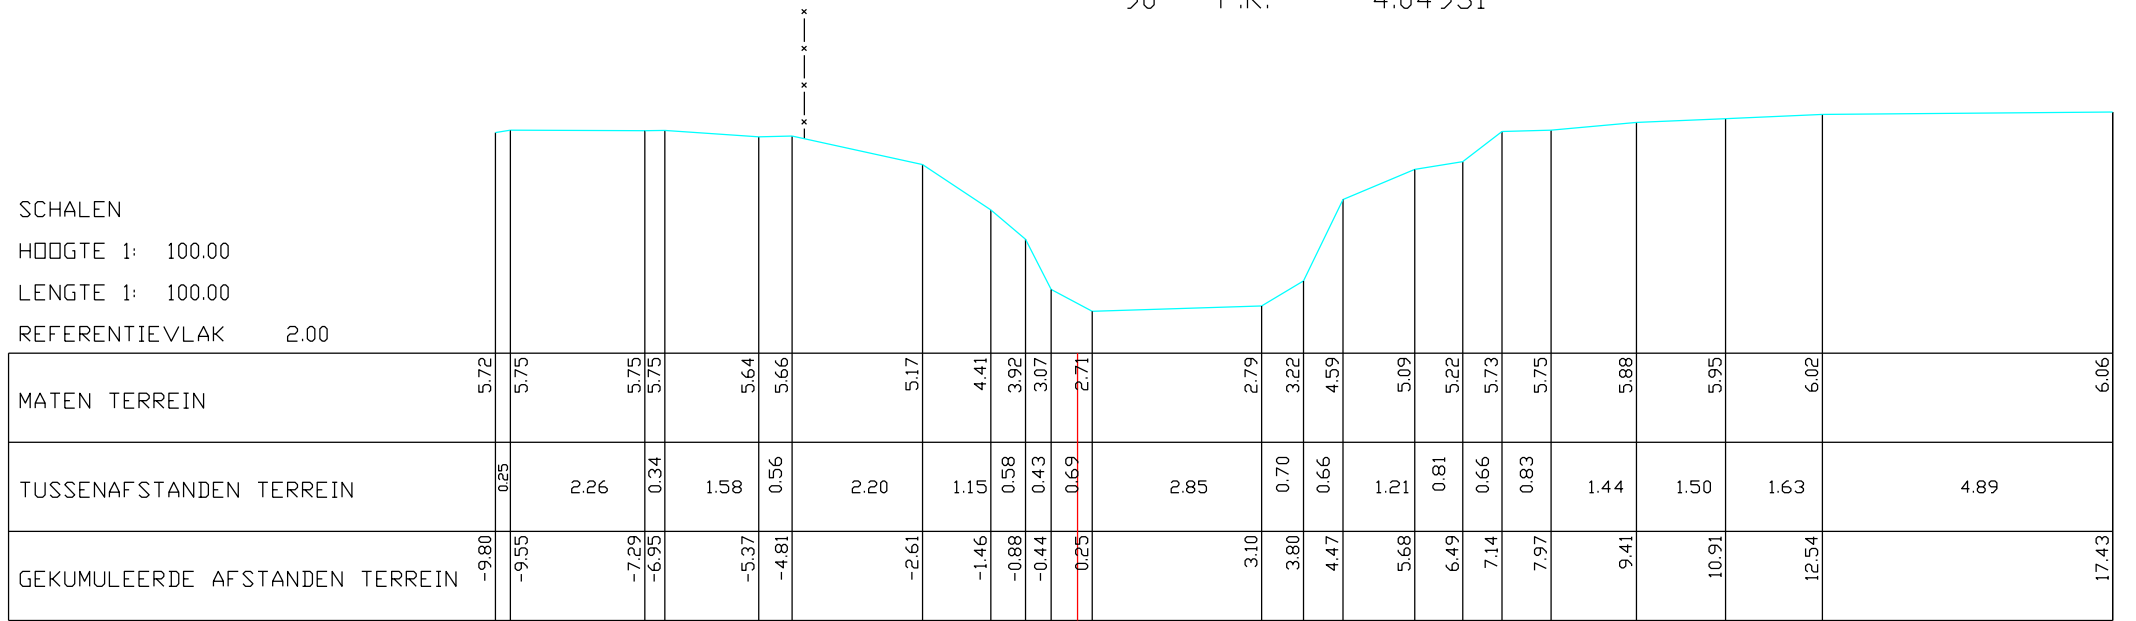

90 P.K. 4.04931