


PVG

10

Vergelijkingsvlak
-2.00m TAW

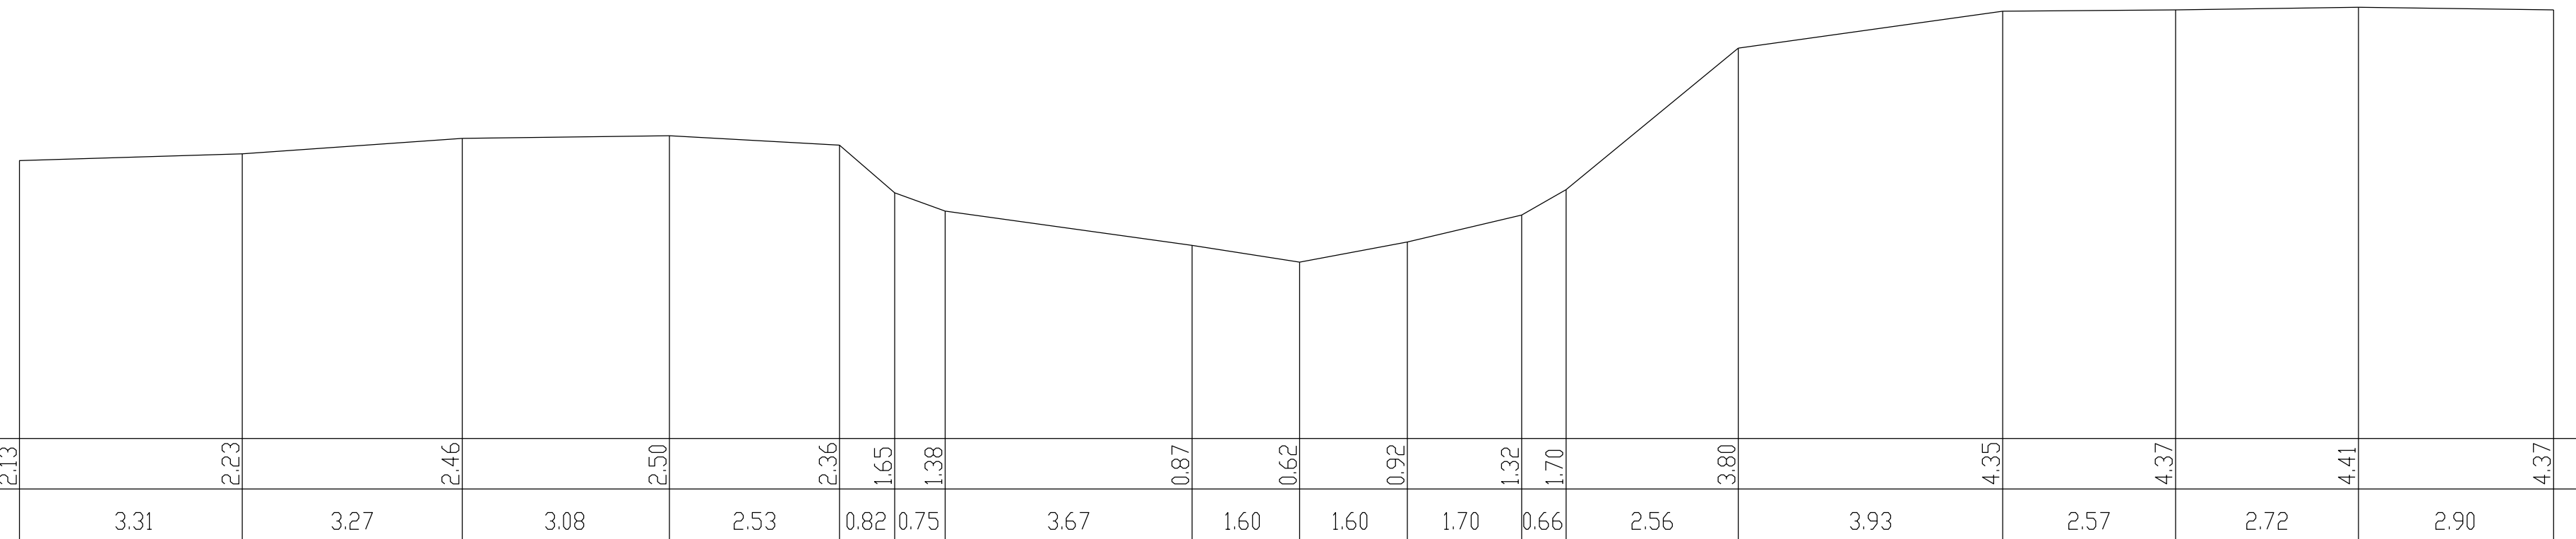

Bestaande hoogten	2.13	2.23	2.46	2.50	2.36	1.65	1.38	0.87	0.62	0.92	1.32	1.70	3.80	4.35	4.37	4.41	4.37	
Afstanden		3.31	3.27	3.08	2.53	0.82	0.75	3.67	1.60	1.60	1.70	0.66	2.56	3.93	2.57	2.72	2.90	
Ontworpen hoogten																		
Afstanden																		