


PVG

11

Vergelijkingsvlak
-2.00m TAW

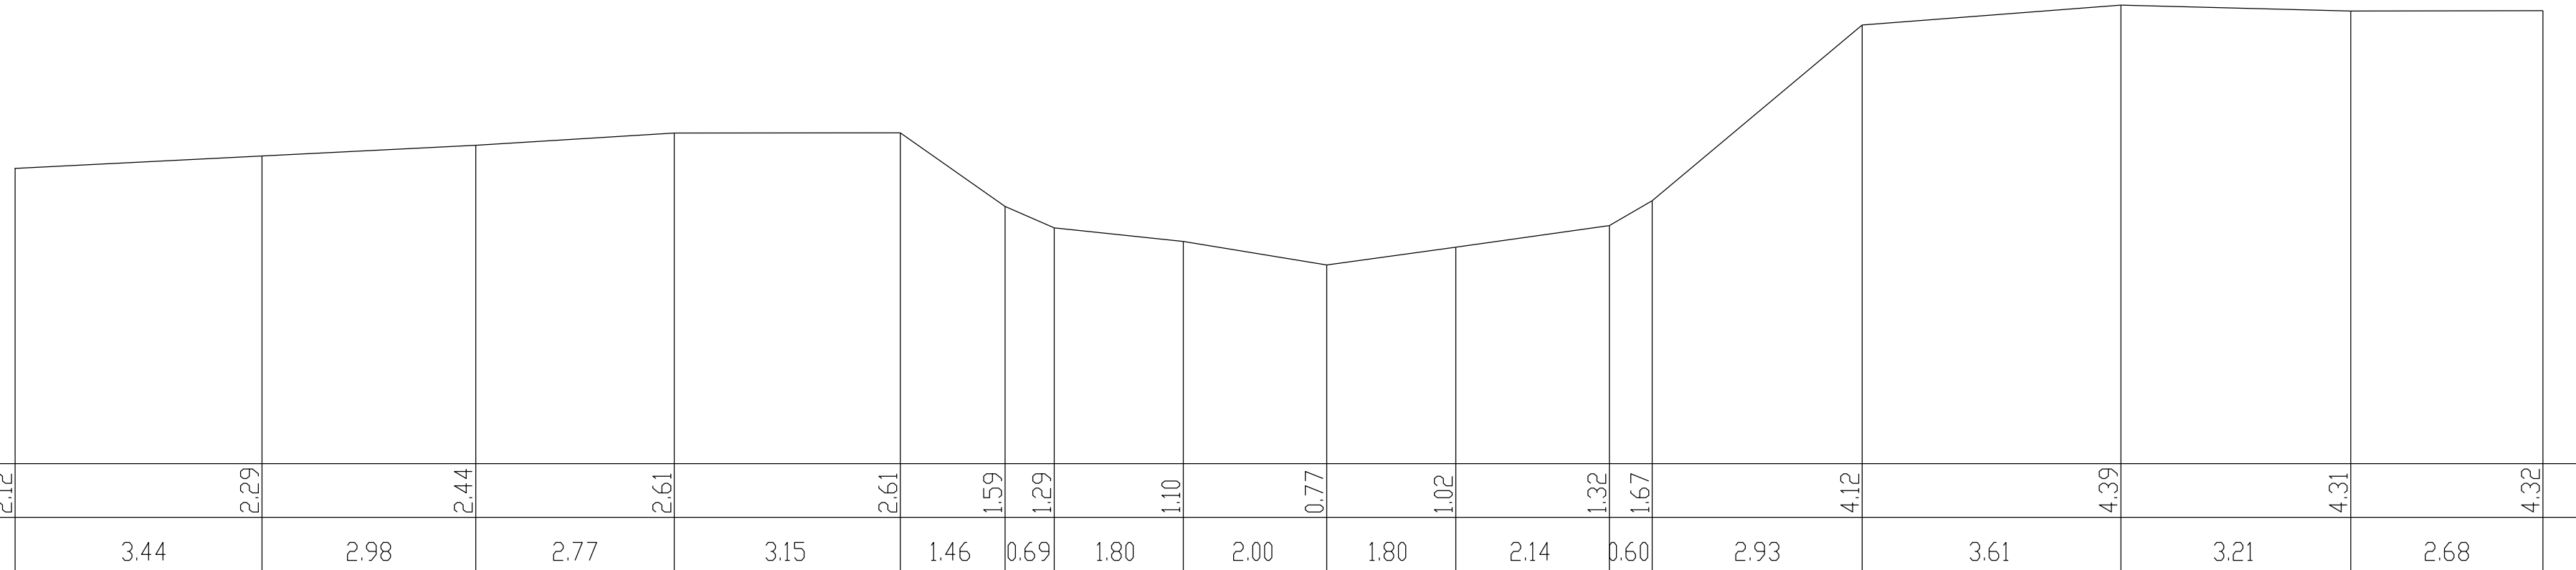

Bestaande hoogten	2.12	2.29	2.44	2.61	2.61	1.59	1.29	1.10	0.77	1.02	1.32	1.67	4.12	4.39	4.31	4.32	
Afstanden		3.44	2.98	2.77	3.15	1.46	0.69	1.80	2.00	1.80	2.14	0.60	2.93	3.61	3.21	2.68	
Ontworpen hoogten																	
Afstanden																	