


PVG

60

Vergelijkingsvlak
-2.00m TAW

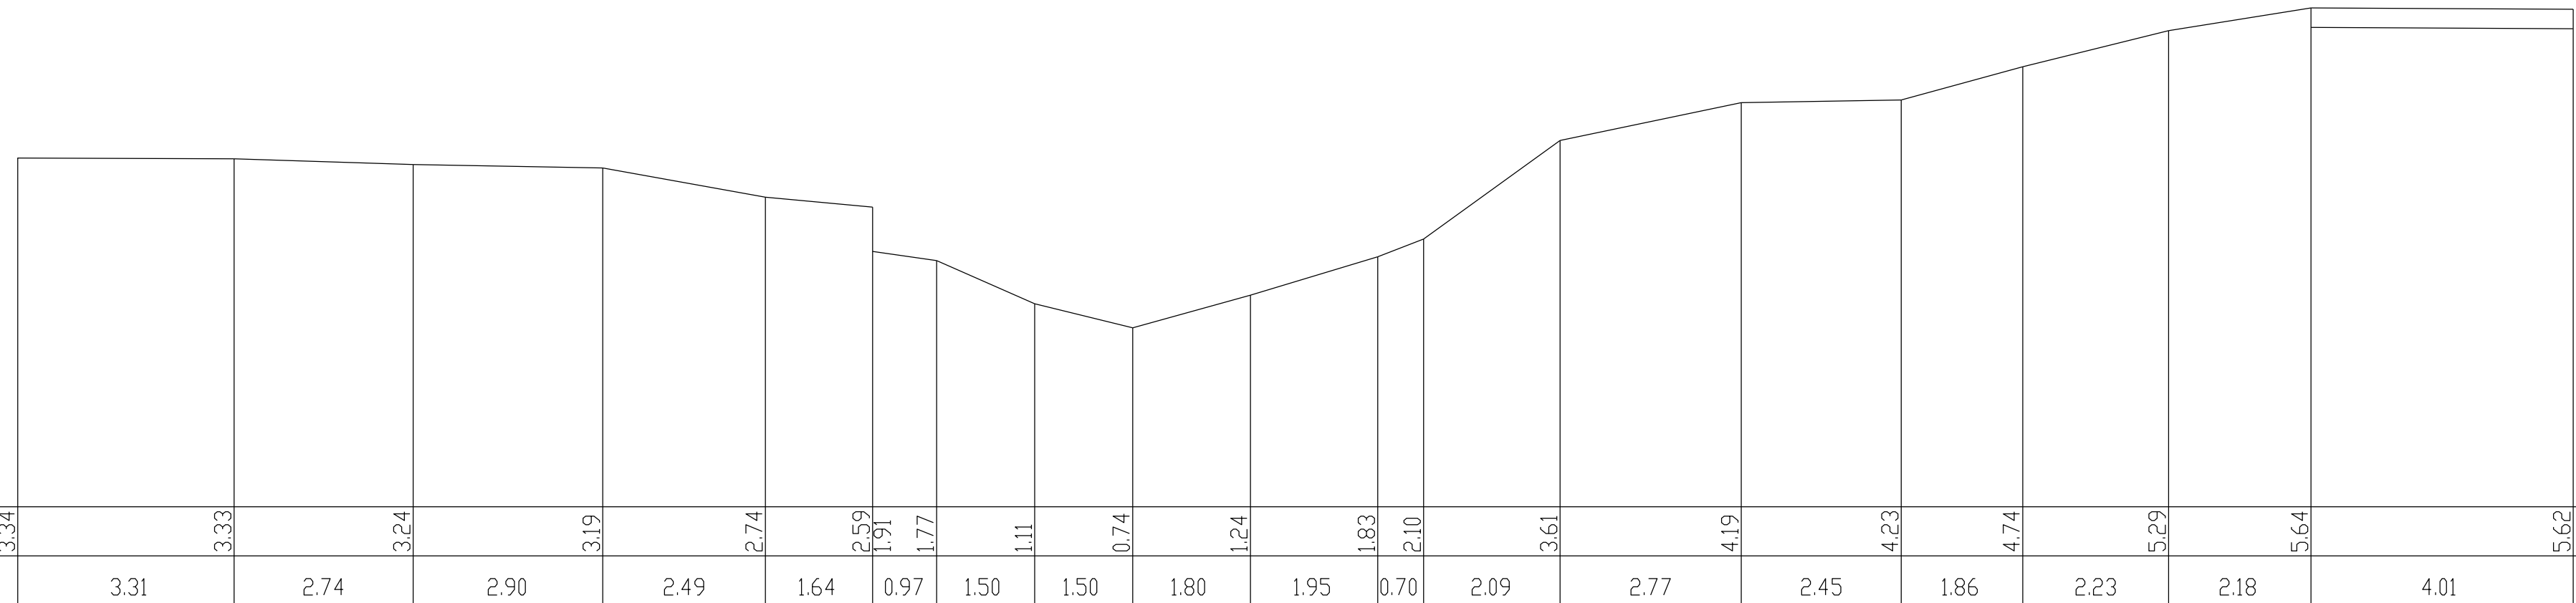

Bestaande hoogten	3.34	3.33	3.24	3.19	2.74	2.59	1.91	1.77	1.11	0.74	1.24	1.83	2.10	3.61	4.19	4.23	4.74	5.29	5.64	5.62
Afstanden		3.31	2.74	2.90	2.49	1.64	0.97	1.50	1.50	1.80	1.95	0.70	2.09	2.77	2.45	1.86	2.23	2.18	4.01	
Ontworpen hoogten																				
Afstanden																				