


DWARSPROFIEL 127

Hsch 1/100
Lsch 1/100
Vvlak 4.00 T.A.W.

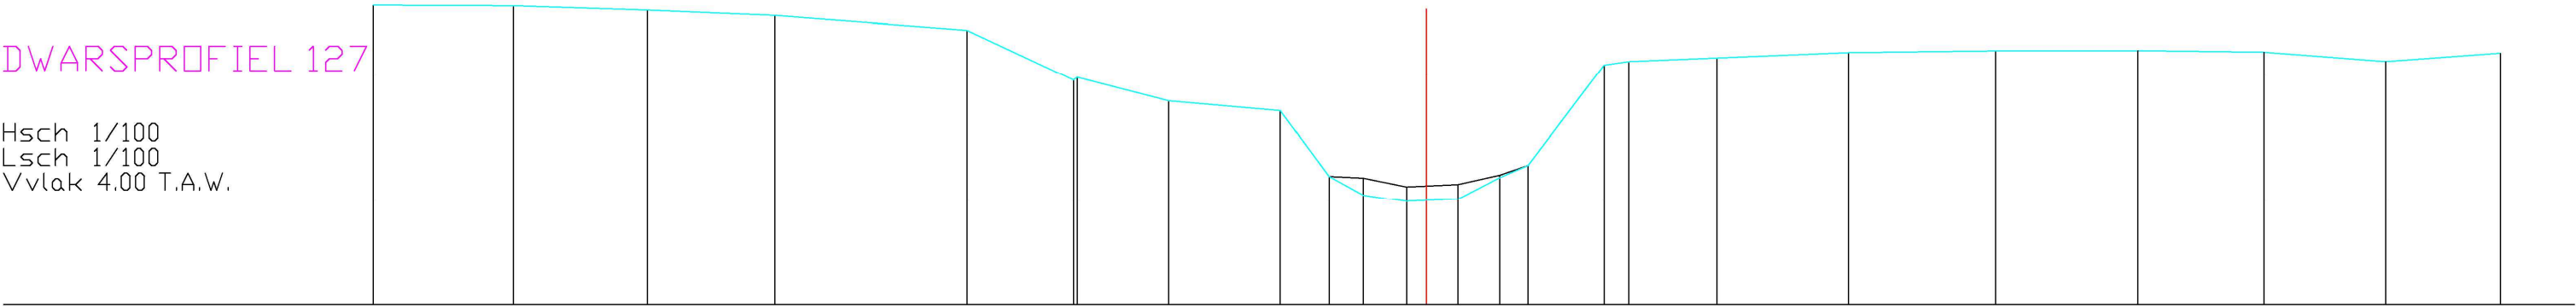

BODEMPEIL	10.08	10.06	9.98	9.87	9.57	8.56	8.61	8.13	7.93	6.60	6.22	6.09	6.14	6.58	6.83	8.86	8.94	9.01	9.12	9.15	9.16	9.13	8.94	9.11	
SLIBBODEM										6.60	6.57	6.39	6.44	6.63	6.83										
CUMULAFSTAND	-21.37	-18.52	-15.80	-13.21	-9.32	-7.15	-7.08	-5.22	-2.96	-1.97	-1.28	-0.40	0.00	0.64	1.49	2.07	3.61	4.11	5.90	8.57	11.56	14.44	17.00	19.47	21.80
TUSSENAFSTAND	2.85	2.72	2.59	3.89	2.16	0.08	1.86	2.26	0.99	0.69	0.88	0.40	0.64	0.85	0.57	1.54	0.50	1.79	2.67	2.99	2.89	2.55	2.47	2.33	