


DWARSPROFIEL 139

Hsch 1/100
Lsch 1/100
Vvlak 4.00 T.A.W.

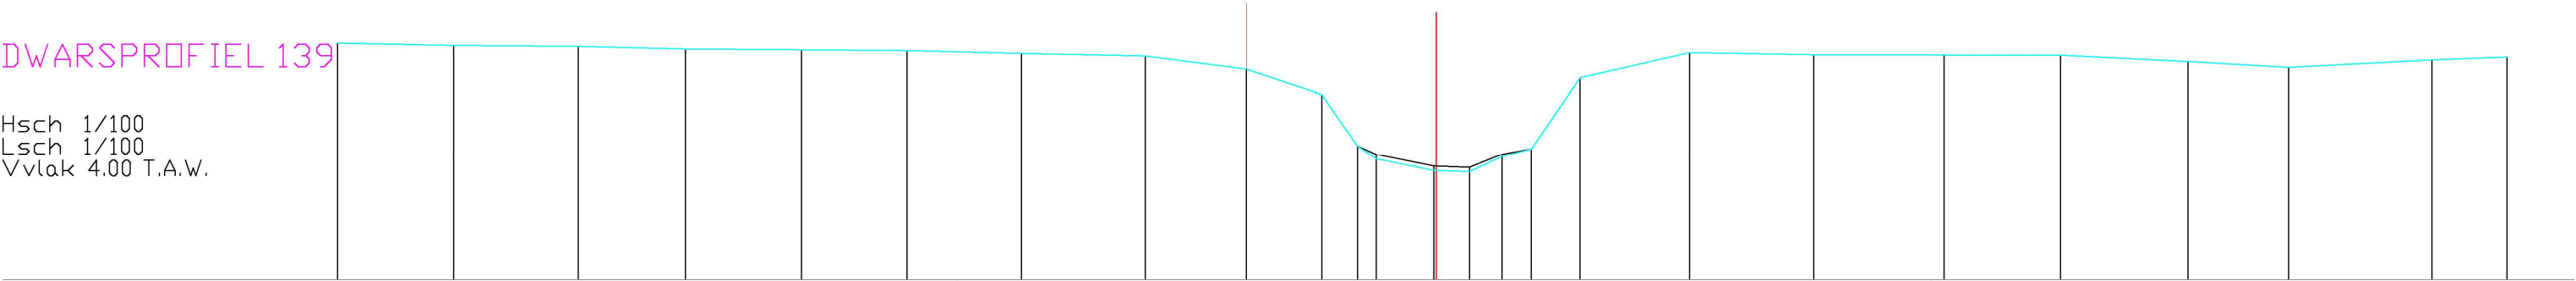

BODEMPEIL	9.28	9.22	9.20	9.14	9.13	9.11	9.05	8.99	8.70	8.14	7.00	6.71	6.45	6.42	6.76	6.93	8.51	9.06	9.02	9.01	9.01	8.87	8.74	8.90	8.97	
SLIBBODEM											7.00	6.81	5.55	5.52	6.81	5.93										
CUMULAFSTAND	-24.68	-22.08	-19.23	-16.82	-14.22	-11.86	-9.29	-6.51	-4.25	-2.57	-1.77	-1.35	-0.06	0.74	1.47	2.13	3.22	5.67	8.46	11.38	13.99	16.85	19.10	22.31	23.99	
TUSSENAFSTAND	2.60	2.80	2.41	2.60	2.36	2.57	2.78	2.27	1.68	0.80	0.42	1.29	0.06	0.74	0.73	0.66	1.09	2.45	2.78	2.92	2.61	2.86	2.25	3.22	1.68	