


DWARSPROFIEL 19

Hsch 1/100
Lsch 1/100
Vvlak 1.00 T.A.W.

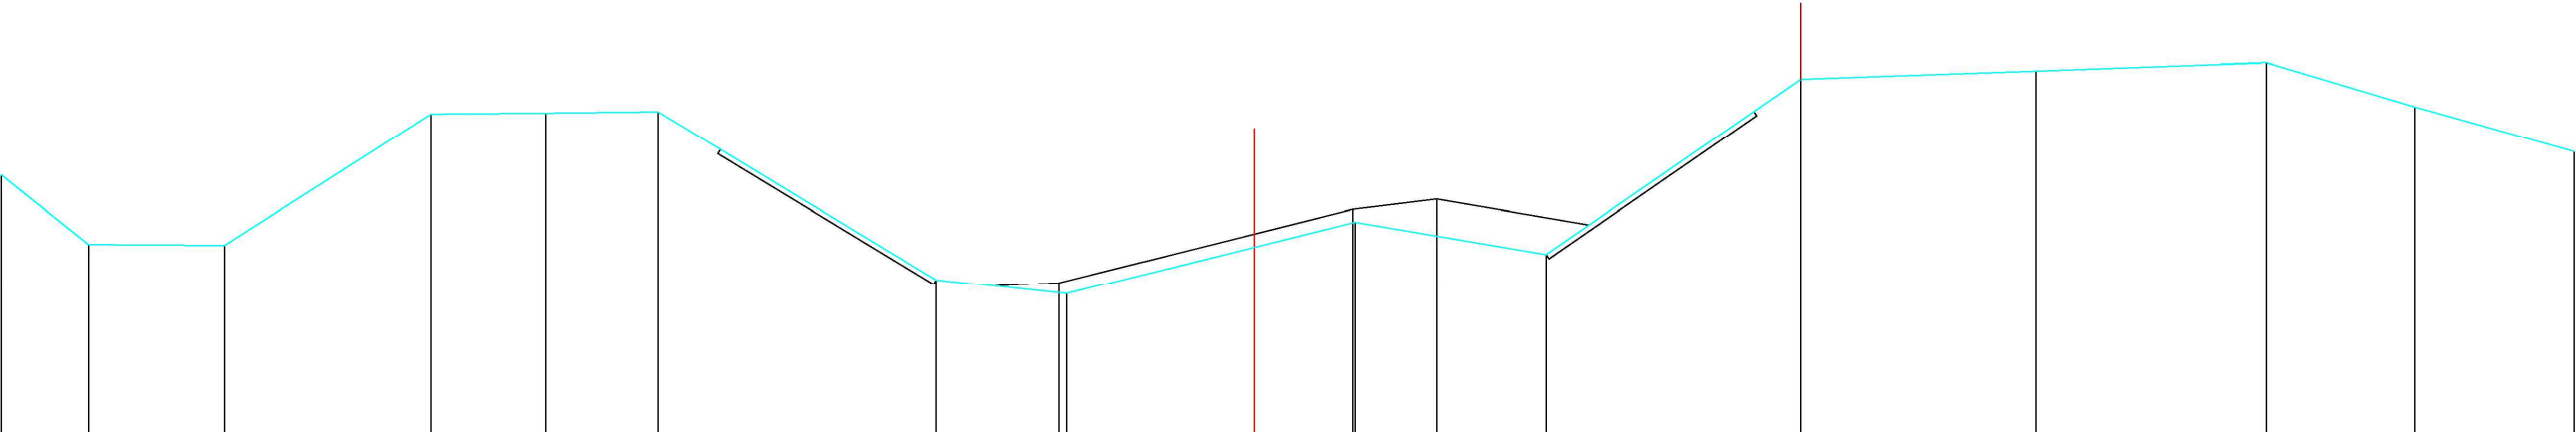

BODEMPEIL	6.08	4.70	4.68	7.28	7.30	7.33	3.99	3.72	5.14	4.50	7.97	8.14	8.30	7.43	6.54
SLIBBODEM								3.94	5.40	5.60					
CUMULAFSTAND	-24.84	-23.11	-20.41	-16.31	-14.04	-11.81	-6.30	-3.71	2.00	5.79	10.84	15.50	20.07	23.01	26.17
TUSSENAFSTAND	1.73	2.70	4.10	2.28	2.22	5.52	2.59	3.71	2.00	3.79	5.05	4.66	4.57	2.94	3.15