


DWARSPROFIEL 190

Hsch 1/100
Lsch 1/100
Vvlak 6.00 T.A.W.

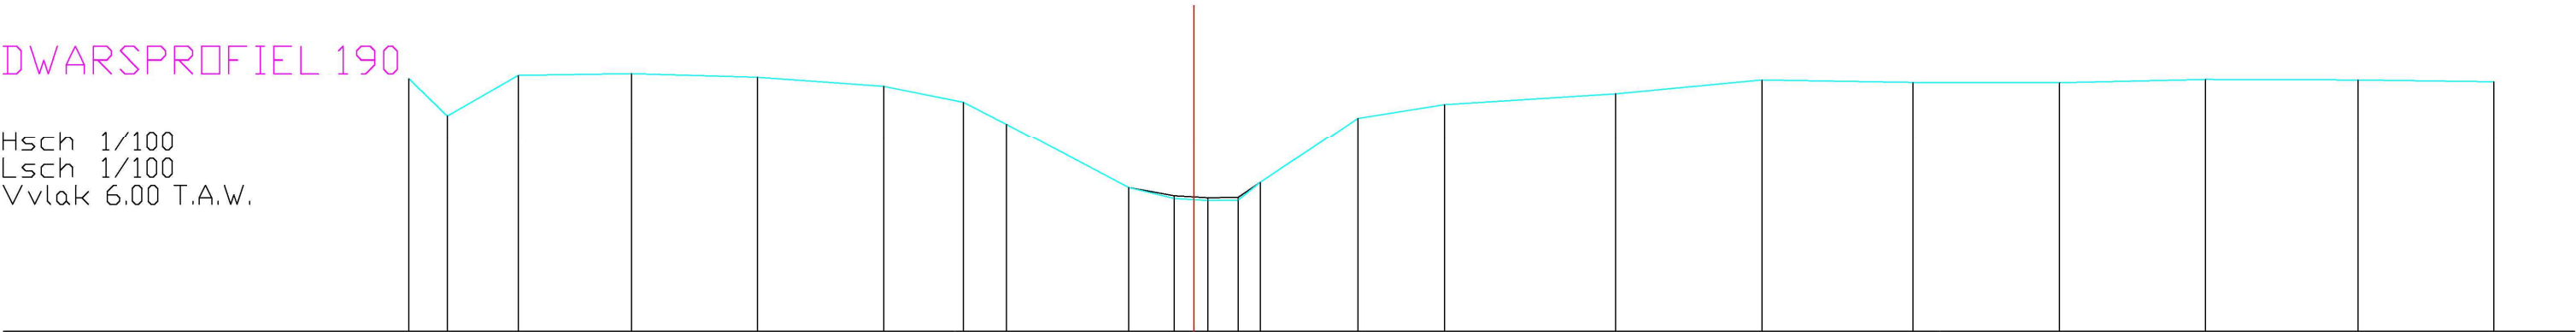

BODEMPEIL	10.66	9.97	10.72	10.75	10.69	10.52	10.23	9.82	8.63	8.43	8.40	8.40	8.40	8.73	9.93	10.18	10.38	10.64	10.59	10.59	10.65	10.64	10.61	
SLIBBODEM									8.63	8.48	8.45	8.45	8.45	8.73										
CUMULAFSTAND	-14.51	-13.80	-12.49	-10.40	-8.06	-5.73	-4.25	-3.46	-1.20	-0.36	0.00	0.26	0.82	1.23	3.03	4.63	7.79	10.50	13.29	16.00	18.70	21.52	24.03	
TUSSENAFSTAND	0.71	1.31	2.09	2.33	2.33	1.48	0.80	2.26	0.84	0.36	0.26	0.56	0.41	1.80	1.60	3.16	2.71	2.79	2.71	2.70	2.81	2.51		