


DWARSPROFIEL 200

Hsch 1/100
Lsch 1/100
Vvlak 6.00 T.A.W.

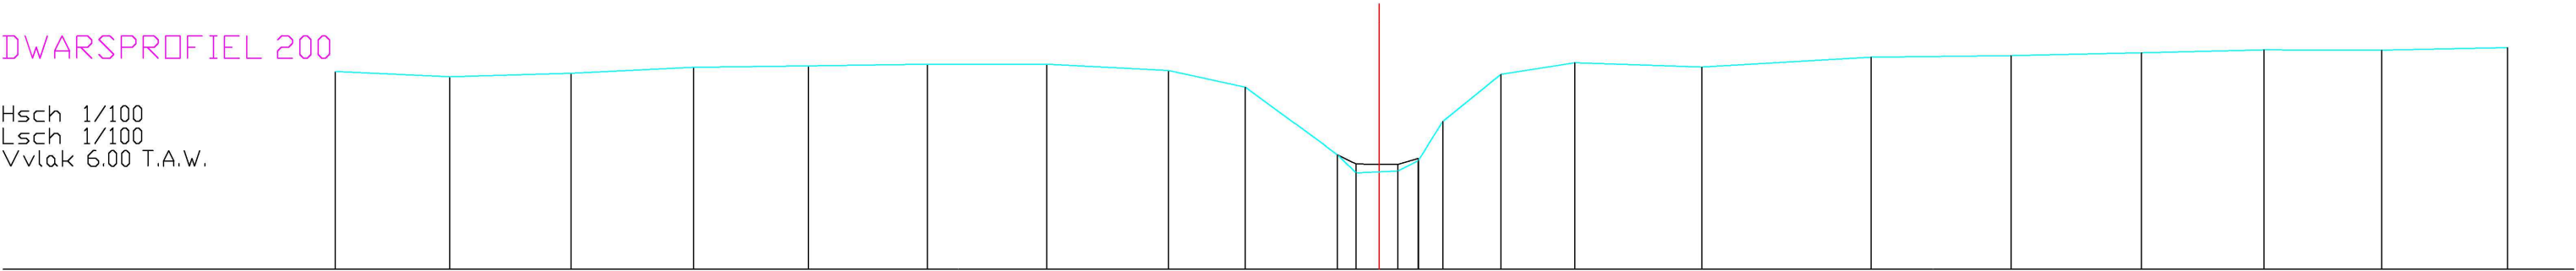

BODEMPEIL	10.45	10.33	10.41	10.54	10.58	10.61	10.61	10.47	10.10		8.58	8.58	8.17		8.21	8.45	9.32		10.39		10.65		10.55		10.77		10.81		10.87		10.94		10.93		10.99	
SLIBBODEM											-0.94	8.58	8.37		8.36	8.50																				
CUMULAFSTAND	-23.55	-20.97	-18.23	-15.47	-12.87	-10.19	-7.49	-4.74	-3.01		-0.94	-0.52	0.00		0.42	0.89	1.44		2.75		4.42		7.28		11.10		14.26		17.21		19.97		22.63		25.47	
TUSSENAFSTAND		2.59	2.74	2.76	2.60	2.68	2.70	2.75	1.73	2.07	0.42	0.52	0.42	0.46	0.55	1.31	1.67		2.86		3.82		3.16		2.95		2.76		2.66		2.84					