


DWARSPROFIEL 210

Hsch 1/100
Lsch 1/100
Vvlak 6.00 T.A.W.

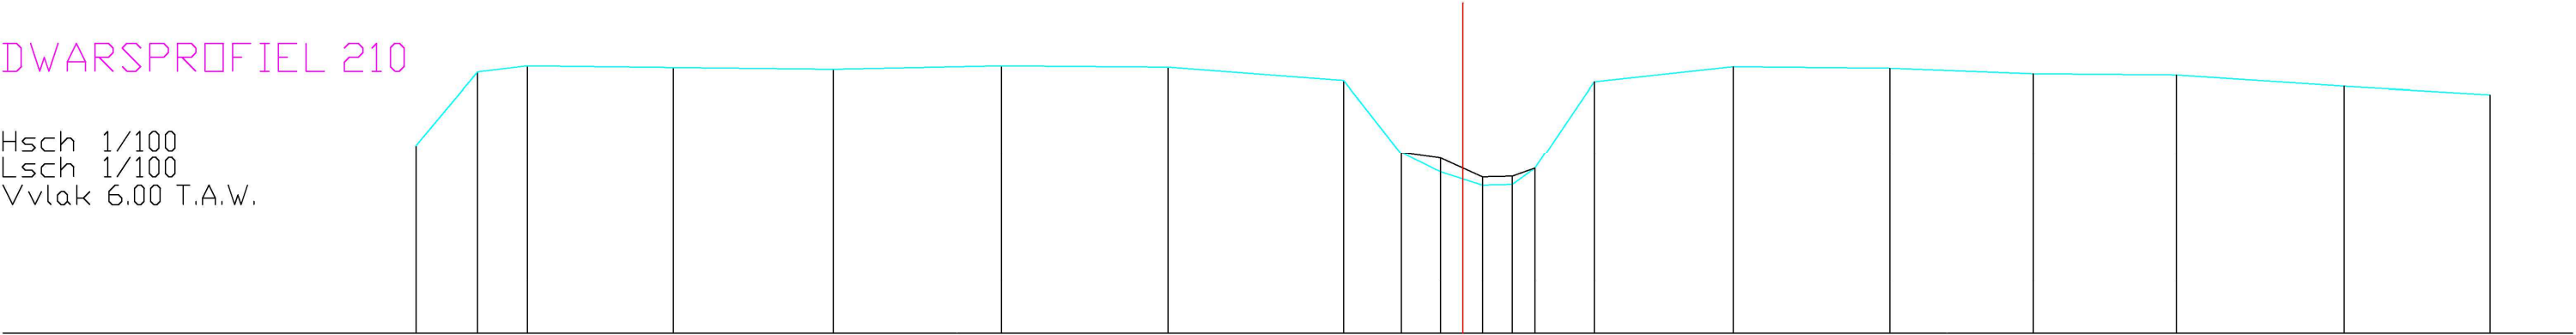

BODEMPEIL	9.42	10.74	10.85	10.82	10.78	10.85	10.82	10.58	9.26	9.26	8.92	8.68	8.69	8.98	10.56	10.83	10.80	10.70	10.68	10.48	10.33
SLIBBODEM									9.26	9.17	8.92	8.68	8.69	8.98							
CUMULAFSTAND	-19.00	-17.88	-16.98	-14.33	-11.42	-8.37	-5.34	-2.16	-1.12	-0.41	0.00	0.35	0.54	0.90	1.31	2.38	4.91	7.75	10.35	12.95	16.00
TUSSENAFSTAND	1.12	0.90	2.65	2.90	3.05	3.03	3.18	1.05	0.71	0.41	0.35	0.54	0.41	1.08	2.52	2.84	2.60	2.60	3.05	2.65	