


DWARSPROFIEL 240

Hsch 1/100
Lsch 1/100
Vvlak 7.00 T.A.W.

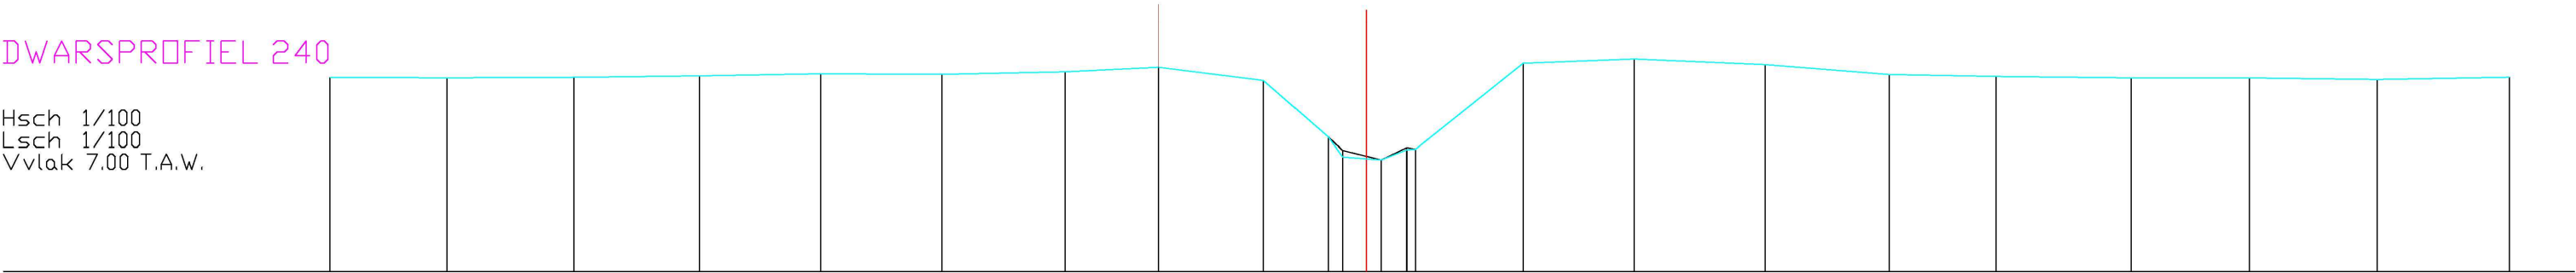

BODEMPEIL	11.42	11.41	11.42	11.46	11.50	11.49	11.55	11.65	11.35	10.07	9.61	9.54	9.77	9.78	11.74	11.84	11.71	11.49	11.44	11.41	11.41	11.37	11.42
SLIBBODEM										10.07	9.76	9.54	9.82	9.78									
CUMULAFSTAND	-23.80	-21.11	-18.20	-15.31	-12.52	-9.74	-6.91	-4.76	-2.36	-0.88	-0.54	0.00	0.34	0.93	3.60	6.15	9.16	12.01	14.47	17.57	20.29	23.22	26.26
TUSSENAFSTAND		2.69	2.91	2.89	2.79	2.78	2.84	2.14	2.40	1.48	0.33	0.54	0.34	0.20	2.47	2.55	3.01	2.85	2.46	3.10	2.72	2.94	3.03