


DWARSPROFIEL 249

Hsch 1/100
Lsch 1/100
Vvlak 7.00 T.A.W.

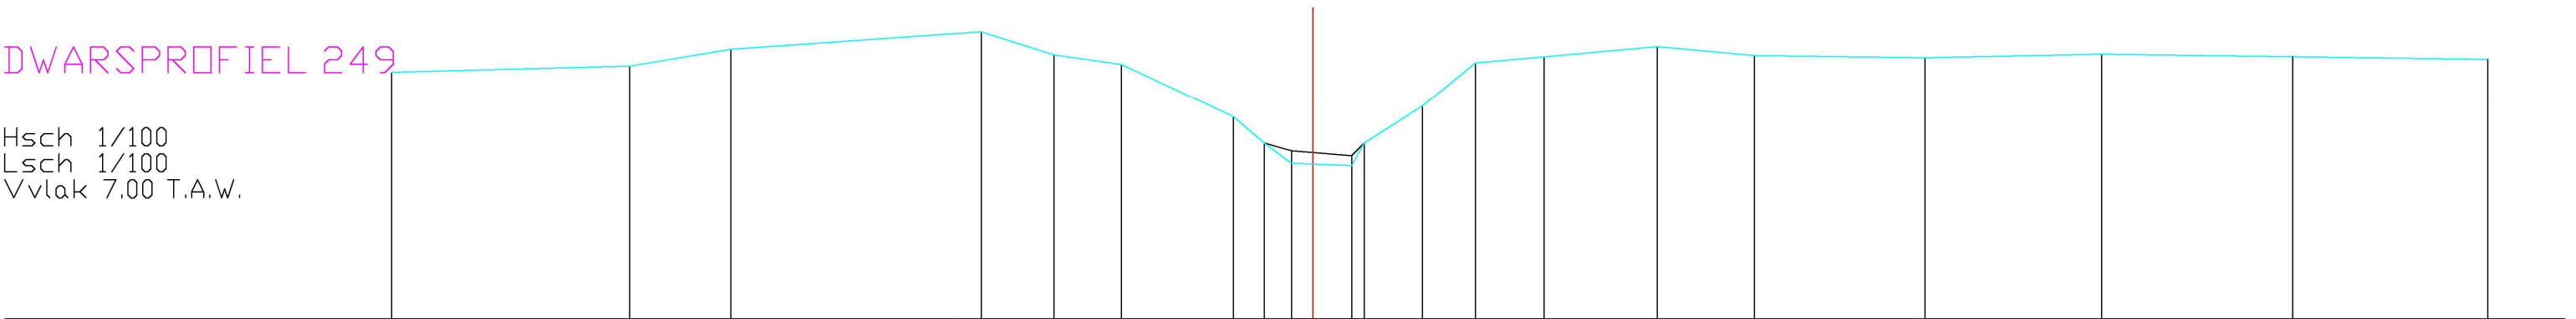

BODEMPEIL	11.76	11.88	12.20	12.54	12.10	11.91	10.89	10.38	9.99	9.95	10.38	11.10	11.94	12.06	12.26	12.08	12.04	12.11	12.06	12.01
SLIBBODEM								10.38	10.23	10.14	10.38									
CUMULAFSTAND	-17.86	-13.24	-11.28	-6.42	-5.01	-3.70	-1.53	-0.94	-0.41	0.00	0.76	1.00	2.13	3.16	4.49	6.68	8.57	11.88	15.30	19.01
TUSSENAFSTAND	4.62	1.96	4.85	1.41	1.31	2.17	0.60	0.53	0.41	0.76	0.24	1.13	1.03	1.33	2.20	1.89	3.31	3.43	3.70	3.78