


DWARSPROFIEL 30

Hsch 1/100
Lsch 1/100
Vvlak 1.00 T.A.W.

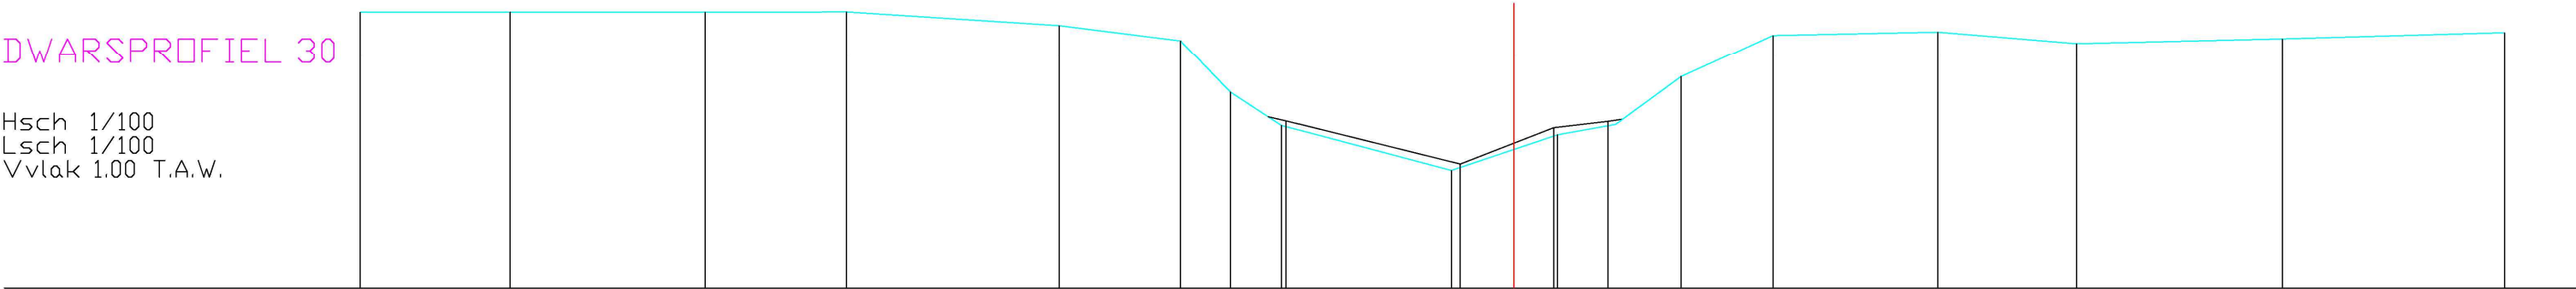

BODEMPEIL	6.81	6.82	6.81	6.82	6.53	6.21	5.12	4.41	3.46	3.60	4.21	4.43	5.45	6.32	6.39	6.15	6.25	6.38
SLIBBODEM								4.51			4.36	4.50						
CUMULAFSTAND	-24.30	-21.14	-17.03	-14.06	-9.57	-7.01	-5.96	-4.89	-1.32	0.00	0.92	2.15	3.53	5.46	8.93	11.86	16.20	20.88
TUSSENAFSTAND	3.16	4.11	2.97	4.48	2.56	1.05	1.08	3.57	1.32	0.92	1.22	1.38	1.93	3.47	2.92	4.34	4.69	