


DWARSPROFIEL 40

Hsch 1/100
Lsch 1/100
Vvlak 2.00 T.A.W.

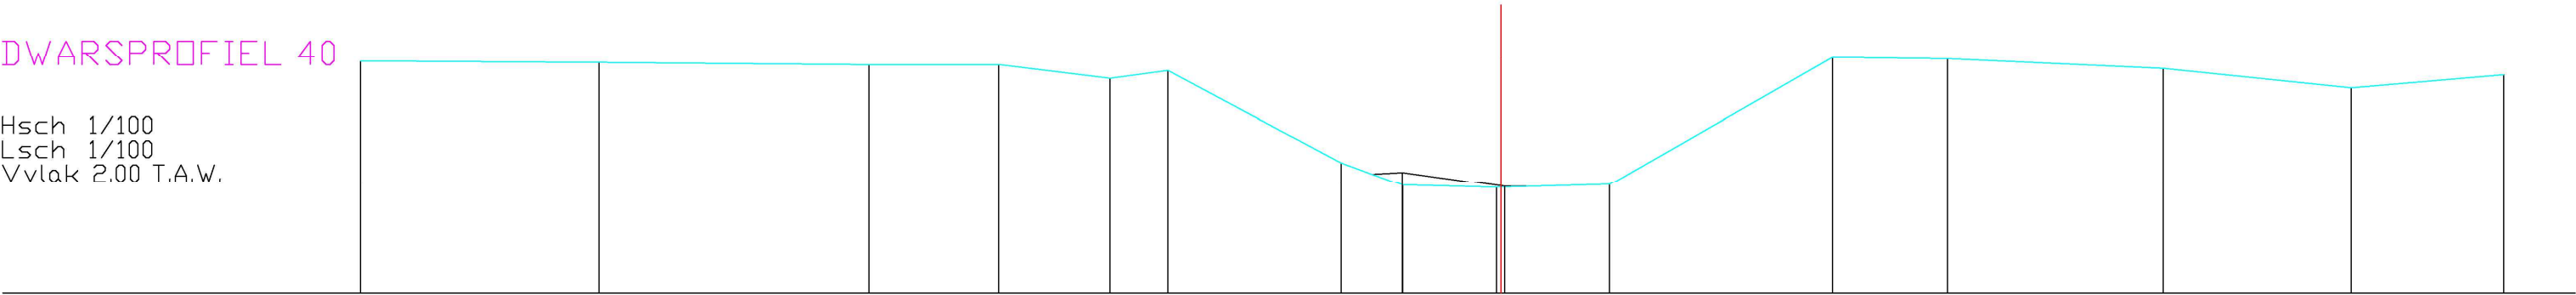

BODEMPEIL	6.83	6.80	6.75	6.75	6.47	6.63	4.71	4.24	4.19	4.25	6.91	6.88	6.67	6.27	6.54
SLIBBODEM															
CUMULAFSTAND	-23.90	-18.89	-13.23	-10.52	-8.18	-6.97	-3.35	-2.05	-0.10	0.00	2.28	6.95	9.36	13.88	17.82
TUSSENAFSTAND	5.00	5.66	2.72	2.33	1.21	3.62	1.30	1.96	0.10	2.28	4.68	2.41	4.52	3.94	3.19