


DWARSPROFIEL 47

Hsch 1/100
Lsch 1/100
Vvlak 1.00 T.A.W.

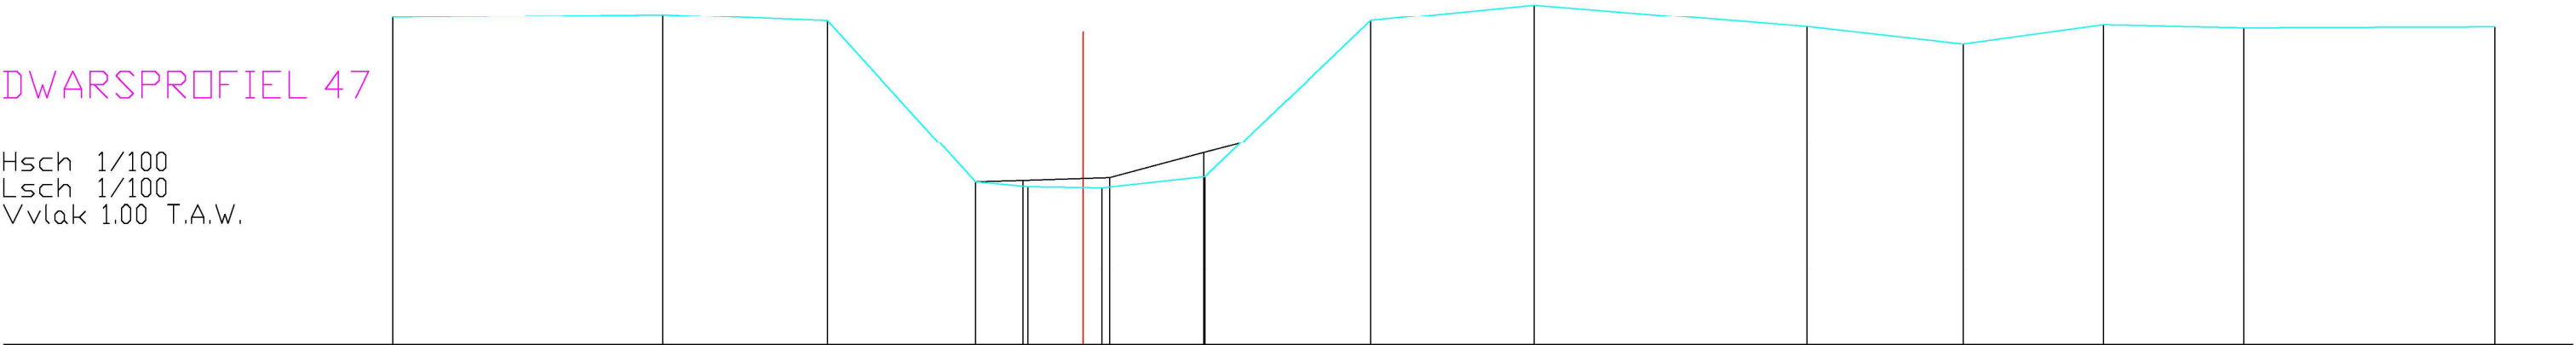

BODEMPEIL	7.29	7.34	7.22	4.11	4.02	3.99	4.21	7.22	7.53	7.10	6.77	7.14	7.08	7.10
SLIBBODEM					4.14	4.19	4.67							
CUMULAFSTAND	-13.30	-8.10	-4.93	-2.07	-1.06	0.00	2.34	5.53	8.68	13.94	16.95	19.66	22.36	27.20
TUSSENAFSTAND		5.20	3.17	2.86	1.01	1.06	1.99	3.19	3.15	5.26	3.01	2.71	2.70	4.84