


DWARSPROFIEL 7

Hsch 1/100
Lsch 1/100
Vvlak 1.00 T.A.W.

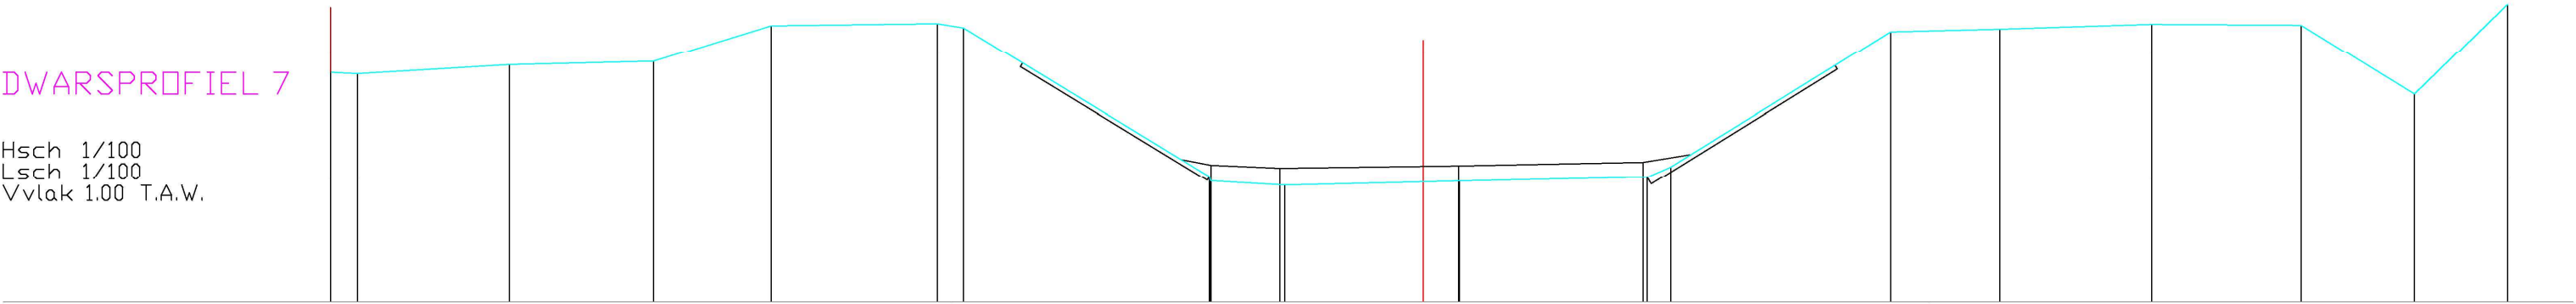

BODEMPEIL	6.25	6.22		6.43		6.50		7.33		7.38	7.28			3.88	3.78	3.68			3.77			3.86	4.10		7.19		7.25		7.36		7.34		5.76		7.82	
SLIBBODEM														4.14	4.07				4.13			4.21														
CUMULAFSTAND	-25.02	-24.41		-20.92		-17.62		-14.92		-11.12	-10.52			-4.88	-4.85	-3.16			0.00	0.83		5.13	5.67		10.72		13.22		16.69		20.11		22.72		24.85	
TUSSENAFSTAND	0.61		3.49		3.30		2.69		3.80	0.60		5.64	0.03	1.70		3.16		0.83		4.30		0.54		5.04		2.50		3.48		3.42		2.60		2.13		