


DWARSPROFIEL 74

Hsch 1/100
Lsch 1/100
Vvlak 2.00 T.A.W.

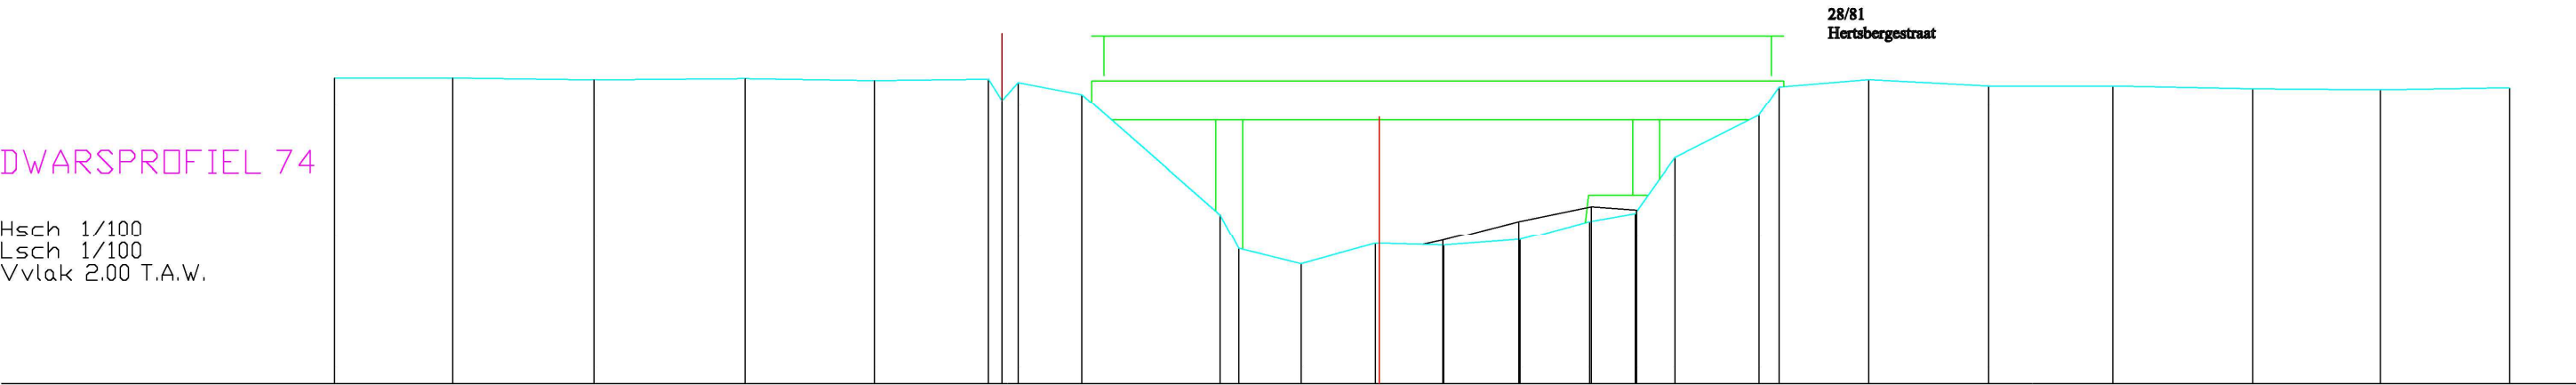

BODEMPEIL	8.89	8.89	8.85	8.88	8.83	8.86 8.38 8.79	8.51	5.81 5.04	4.70	5.16	5.12	5.24	5.67	5.84	7.09	8.04 8.69	8.86	8.71	8.71	8.65	8.63	8.67
SLIBBODEM																						
CUMULAFSTAND	-23.52	-20.86	-17.68	-14.27	-11.37	-8.79 -8.49 -8.12	-6.69	-3.58 -3.15	-1.75	-0.09 0.00	1.45	3.17	4.73	5.76	6.65	8.55 9.01	11.03	13.72	16.52	19.68	22.55	25.46
TUSSENAFSTAND	2.66	3.18	3.41	2.91	2.57	0.31 0.36	1.44	0.42	1.40	1.67	1.45	1.72	1.57	1.03	0.89	1.90	2.02	2.70	2.80	3.15	2.87	2.91