


DWARSPROFIEL 84

Hsch 1/100
Lsch 1/100
Vvlak 2.00 T.A.W.

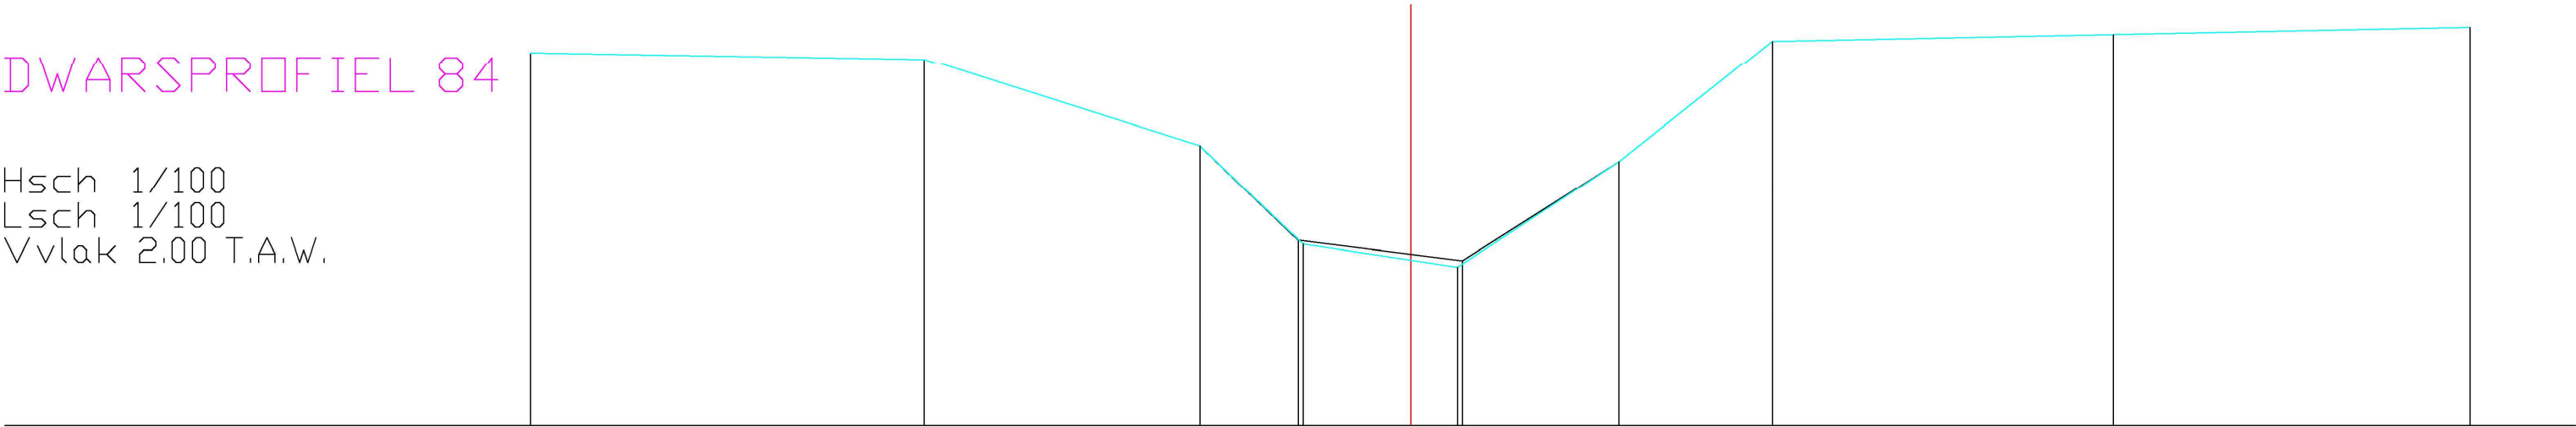

BODEMPEIL	7.32		7.22		5.98	4.59		4.26		5.76		7.48		7.58		7.68	
SLIBBODEM																	
CUMULAFSTAND	-12.55		-6.94		-3.01	-1.54	0.00	0.66		2.97		5.15		10.02		15.11	
TUSSENAFSTAND		5.62		3.93	1.47	1.54	0.66	2.30	2.19	4.87	5.09						