


SCHALEN
H 1: 100.00
L 1: 100.00
R.V. 22.00

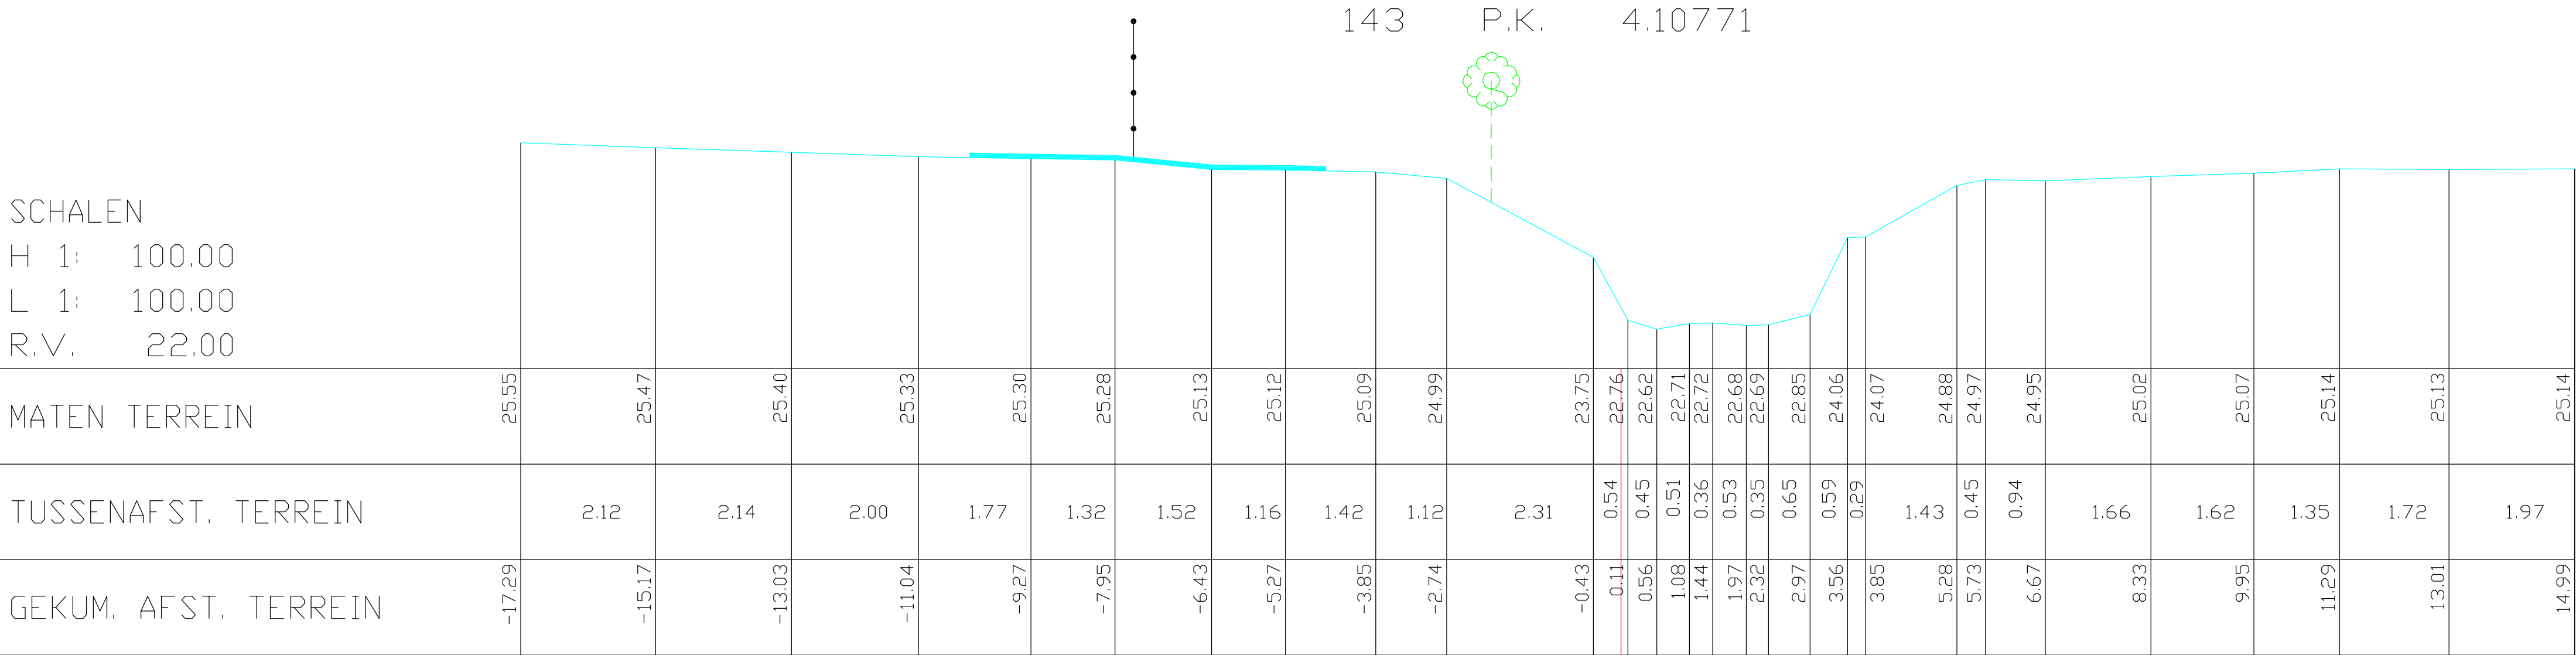

MATEN TERREIN

TUSSENAFST. TERREIN

GEKUM. AFST. TERREIN