


SCHALEN
H 1: 100.00
L 1: 100.00
R.V. 24.00

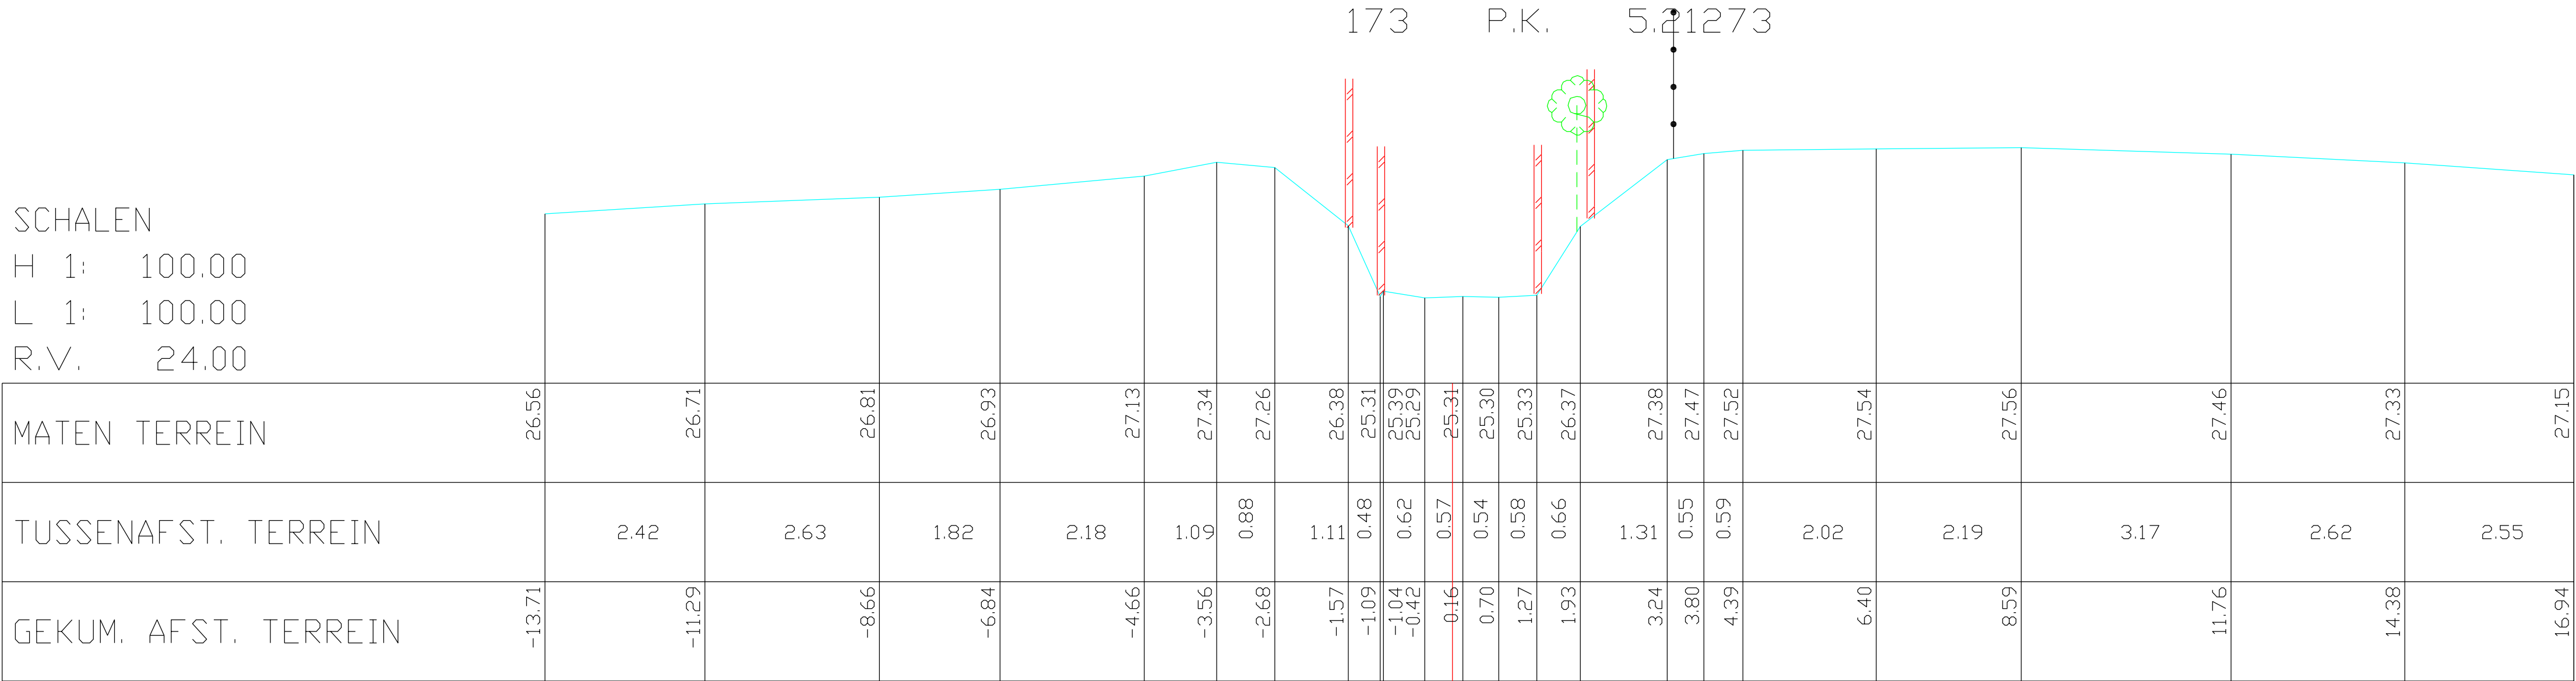

GEKUM. AFST. TERREIN