


DP 10
Lsch 1/100
Hsch 1/100
V-vlak
-1m.

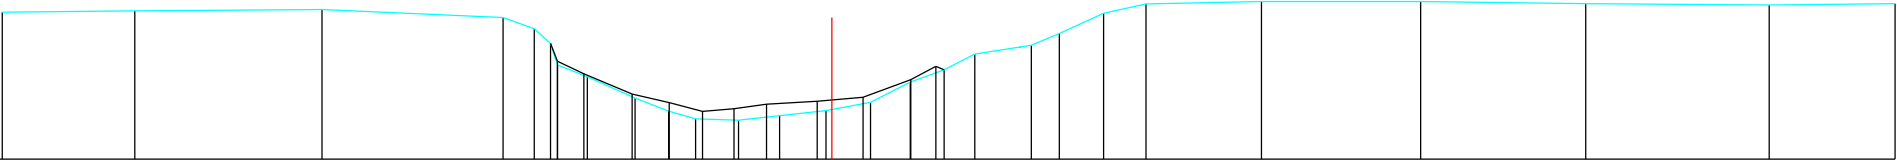

Peil slibbodem																			
Vaste bodem	34	29	32	37	32	28	28	14	18	18	14	12	12	13	14	13	12	13	13
Begin begroeiing	28																		
Tussenafstand	489	578	559	676	638	692	148	182	184	133	127	143	138	122	185	895	175	887	137
Cumulafstand	0	489	988	1547	1643	1697	1817	1955	2038	2142	2275	2408	2545	2682	2805	291	3084	3179	3266