


DP 11
Lsch 1/100
Hsch 1/100

V-vlak
-1m.

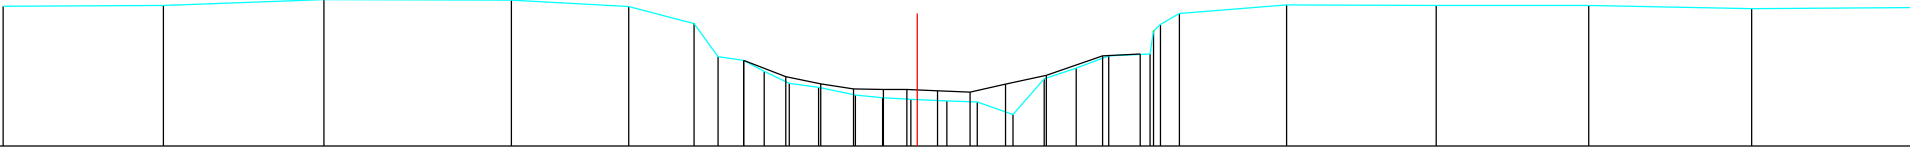

Peil sliwbodem															
Vaste bodem	34	36	35	33	30	28	28	27	26	25	24	23	22	21	20
Peil begroeiing															
Tussenafstand	589	51	595	372	287	076	081	065	08	093	117	086	09	115	096
Cumulafstand	0	589	1109	1484	1986	2193	227	235	2416	2496	2589	2705	2792	2888	2996