


DP 15
Lsch 1/100
Hsch 1/100
V-vlak
-1m

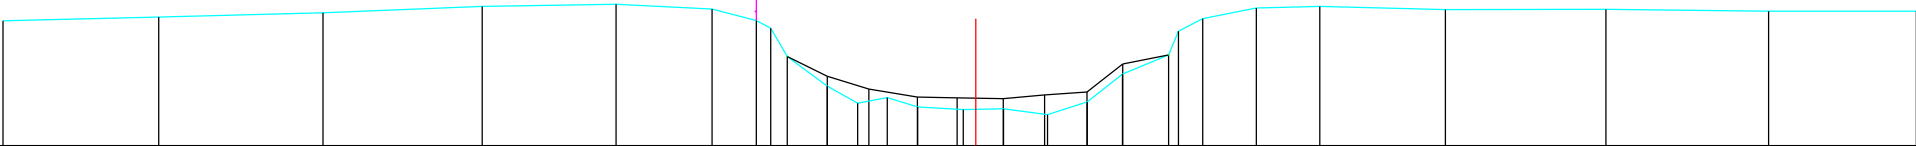

Peil slibbodem																				
Vaste boden	303	314	328	349	356	34	303	278	188	124	124	124	124	124	124	124	124	124	124	124
Peil begroeiing																				
Tussenafstand	50	53	513	431	31	143	946	533	129	898	895	898	147	13	142	128	114	149	172	204
Cumulafstand	0	50	103	1543	1974	2284	2636	2612	2625	2654	2729	2847	2945	3093	3222	3344	3482	3605	3754	3958