


DP 19
Lsch 1/100
Hsch 1/100
V-vlak
-1m.

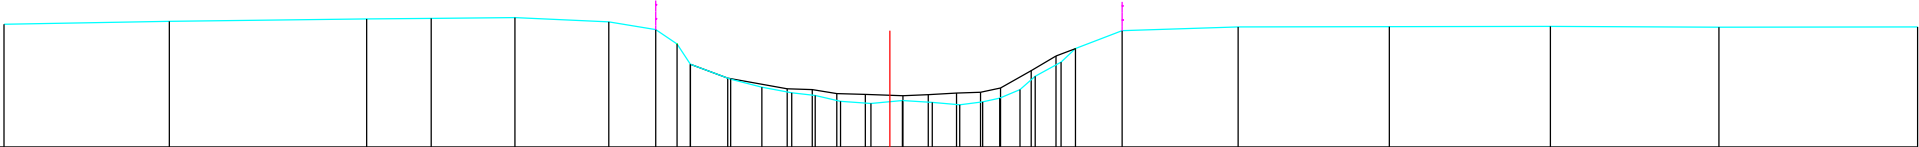

Peil slobodem																				
Peil vaste boden	247	252	257	26	245	237	246	194	14	145	113	107	104	103	102	105	103	106	102	104
Begin begroeiing							246													
Tussenafstand	587	7	229	298	333	167	67	142	111	186	884	89	188	111	186	898	882	861	871	354
Cumulafstand	587	598	596	894	247	2214	239	2438	259	368	2797	2886	2975	3079	319	3296	3393	3475	3536	3670