


DP 21
Lsch 1/100
Hsch 1/100

V-vlak
-1m.

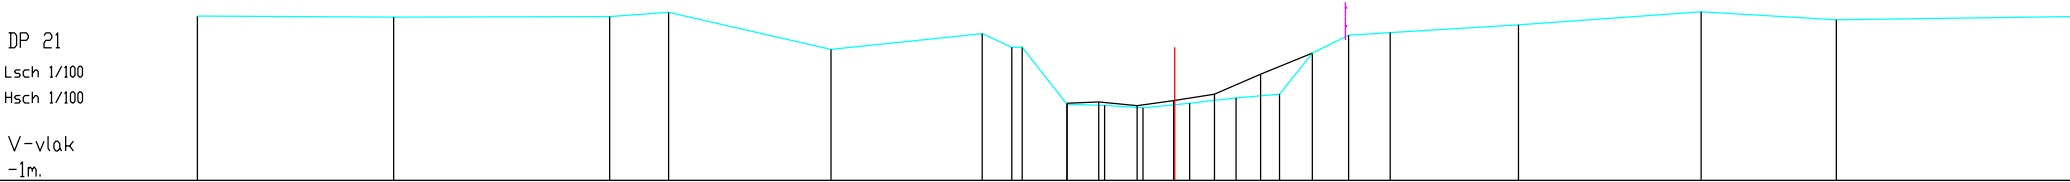

Peil slobodem																												
Peil vaste bodem	346	343	345	356	255	298	261	261	109	113	103	116	134	108	245	294	311	322	357	136	344							
Begin begroeiing								261															245					
Tussenafstand	533	586		16	441	41	08	028	122	102	104	127	125	118	089	099	112	348	496		367	637						
Cumulafstand	0	533	1119	1279	1719	2729	2797	2825	2935	3037	3141	3266	3384	3473	3572	3684	4032	4428	4795		5432							