


DP 23
Lsch 1/100
Hsch 1/100

V-vlak
-1m.

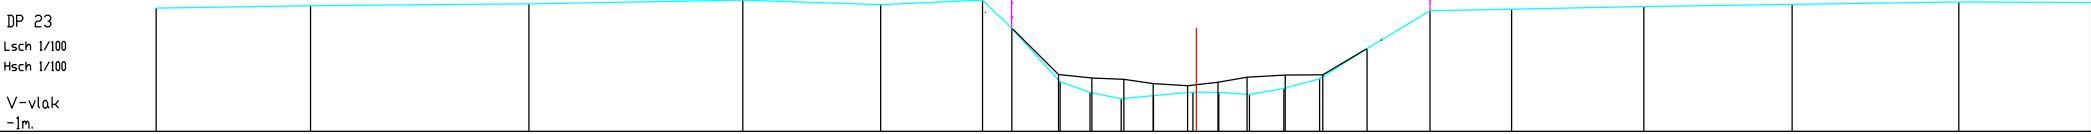

Peil slibbodem																				
Peil vaste bodem	333	339	332	326	332	295	186	185	184	18	165	157	17	187	169	161	162	165	335	344
Begin begroeiing																				
Tussenaafstand	532	732	737	475	351	18	166	183	187	132	136	899	185	18	123	163	216	281	456	511
Cumulafstand	0	532	1264	2001	2475	2663	2829	3012	3199	3331	3467	3556	3741	3926	4049	4212	4428	4714	5170	5681