


DP 24
Lsch 1/100
Hsch 1/100

V-vlak
-1m

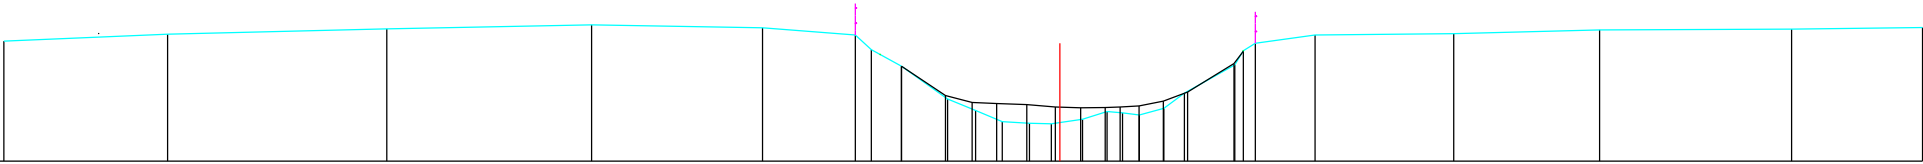

Peil slobbodem																									
Peil vaste bodem	215	210	212	216	217	212	205	211	211	184	186	189	185	182	177	187	184	182	175	181	188	215	22		
Begin begroeiing	215																								
Tussenafstand	536	738	67	56	304	352	899	151	691	887	889	871	103	88	351	355	881	867	164	2004	195	454	477	629	428
Cumulafstand	536	1274	1341	1397	1701	2053	2952	3103	3794	4681	5570	6441	7474	7625	7708	8063	8950	9817	10081	12085	12480	12934	13411	14040	14468