


DP 25
Lsch 1/100
Hsch 1/100

V-vlak
-1m.

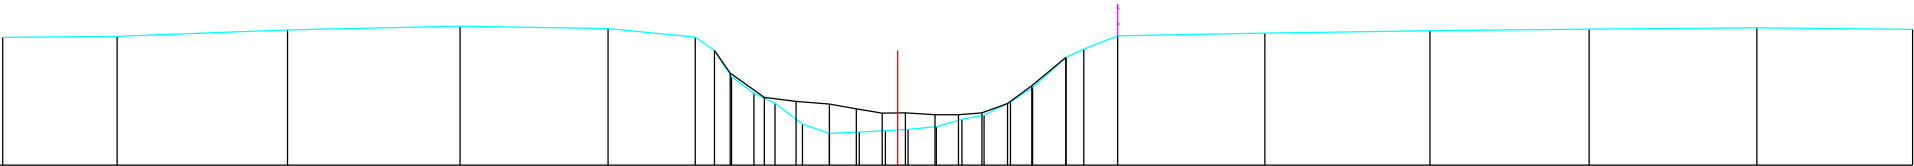

Peil slibbodem																				
Peil vaste bodem	21	214	225	248	24	232	228	184	196	132	118	899	122	106	103	107	106	101	108	137
Begin begroeiing																				
Tussenaafstand	368	548	554	476	281	662	855	872	867	888	887	897	884	873	871	882	871	885	871	100
Cumulafstand	0	268	917	1471	1947	2228	2229	2345	2417	2494	2572	2659	2756	2864	2913	2803	2896	2957	3042	3113