


DP 26  
Lsch 1/100  
Hsch 1/100

V-vlak  
-1m.

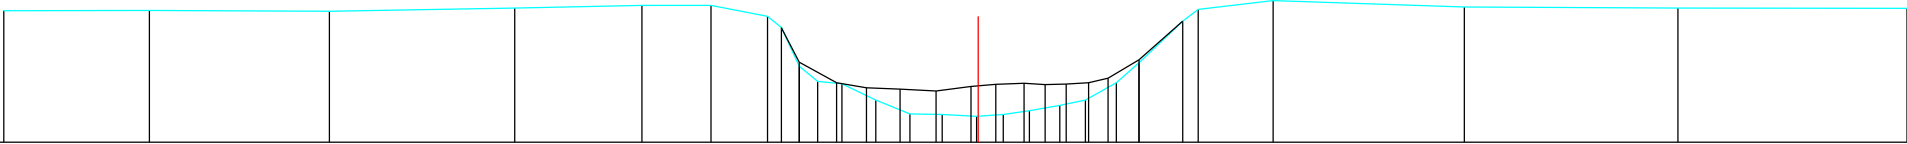

|                  |      
|------------------|------|------|------|------|------|------|------|-------|-------|-------|-------|-------|------|-------|-------|-------|-------|-------|-------|-------|
| Peil slibbodem   |      |      
| Peil vaste bodem | 3.38 | 3.38 | 3.17 | 3.27 | 3.36 | 3.25 | 3    | 2.65  | 1.42  | 0.94  | 0.86  | 0.34  | 0.74 | 0.65  | 0.63  | 0.77  | 0.64  | 0.88  | 0.63  | 0.9   |
| Begin begroeiing |      |      
| Tussenafstand    | 462  | 572  | 589  | 494  | 22   | 18   | 44   | 857   | 059   | 077   | 107   | 109   | 103  | 109   | 085   | 083   | 097   | 081   | 098   | 073   |
| Cumulafstand     | 0    | 462  | 1035 | 1624 | 2028 | 2247 | 2447 | 24.47 | 25.38 | 26.07 | 26.64 | 27.71 | 28.8 | 29.83 | 30.92 | 31.76 | 32.59 | 33.56 | 34.38 | 35.26 |