


DP 29
Lsch 1/100
Hsch 1/100

V-vlak
-1m.

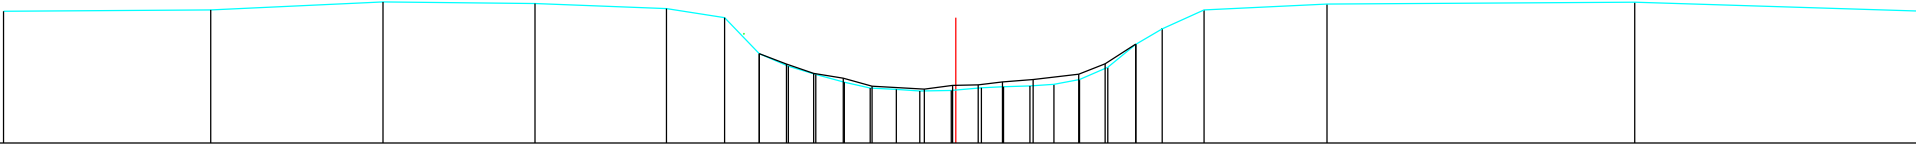

Peil slibbodem	
Peil vaste bodem	29	31	28	33	37	29	17	18	14	11	16	18	17	16	15	14	13	12	11	10	9	8	7	6	5	4	3	2												
Begin begroeiing							23																					25												
Tussenafstand	643	535		472		408		181	108	89	85	89	88	82	73	97	94	69	82	74	88	88	87	82	13	381		956		876										
Cumulafstand	0	643	1178	165	2058		224	2347	2437	2522	2611	2691	2773	2846	2943	3037	3105	3188	3262	3342	3429	3516	3598	3728	41		505		592											